




Front Elevation

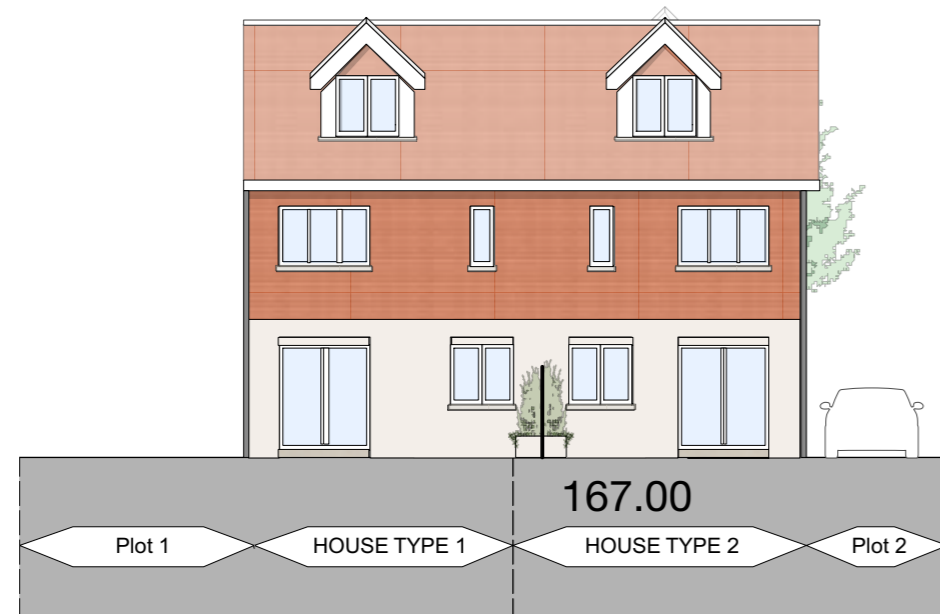

Rear Elevation

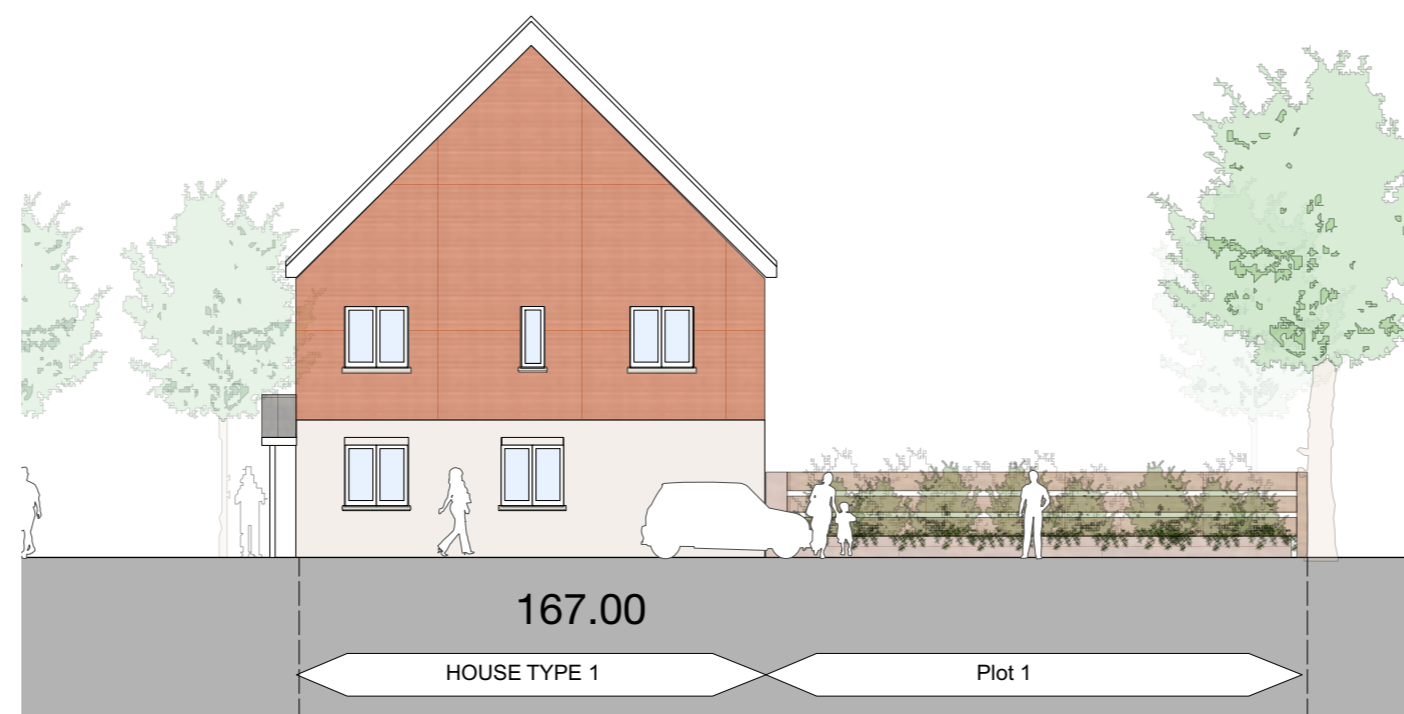

Side Elevation

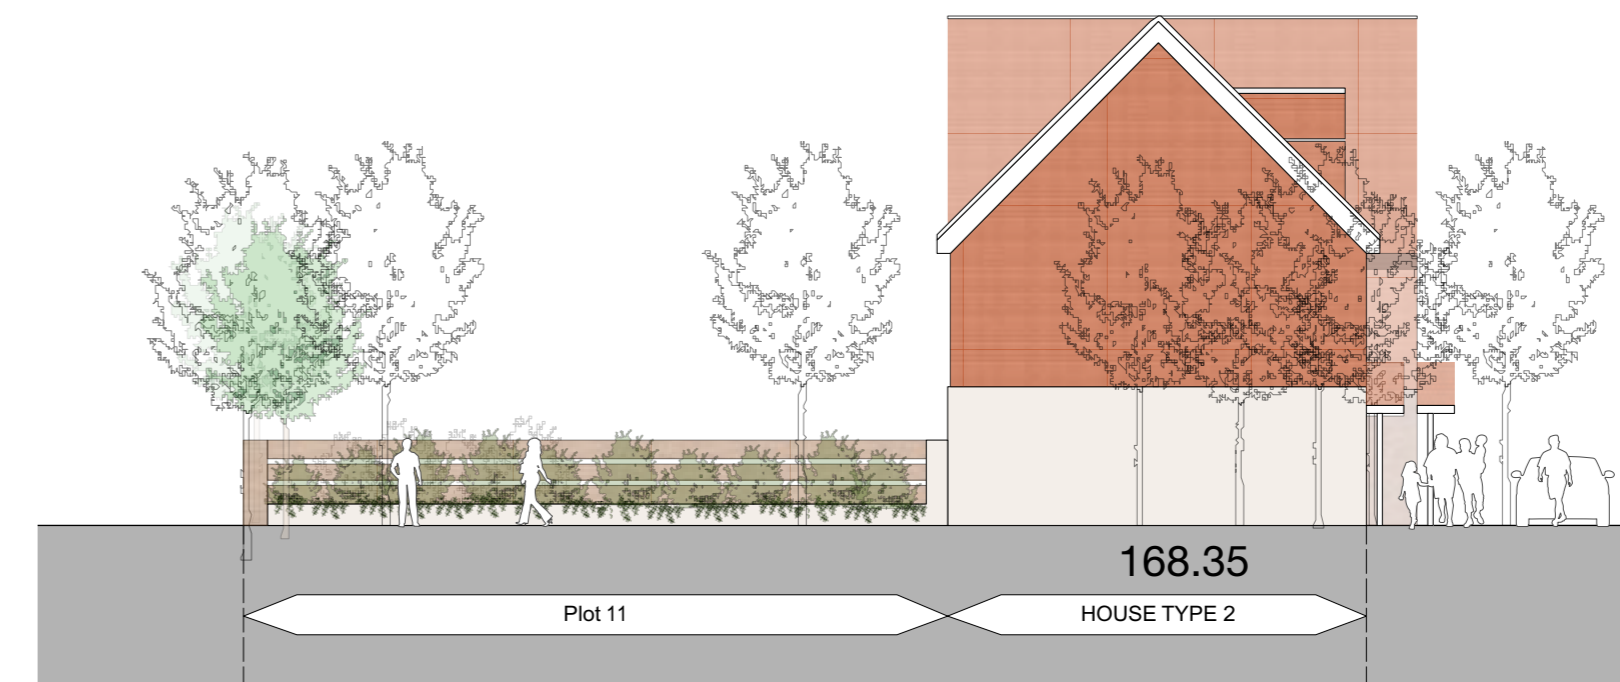

Side Elevation


**NOTE**  
DO NOT SCALE DRAWINGS  
COPYRIGHT RESERVED  
ALL DIMENSIONS TO BE CONFIRMED ON SITE  
DISCREPANCIES TO BE VERIFIED PRIOR TO  
COMMENCEMENT OF WORKS

**House Types 1**  
**Plots 1, 4, 5, 8, 9**


**House Type 2**  
**Plots 2, 3, 6, 7, 10, 11**




Proposed Ground Floor

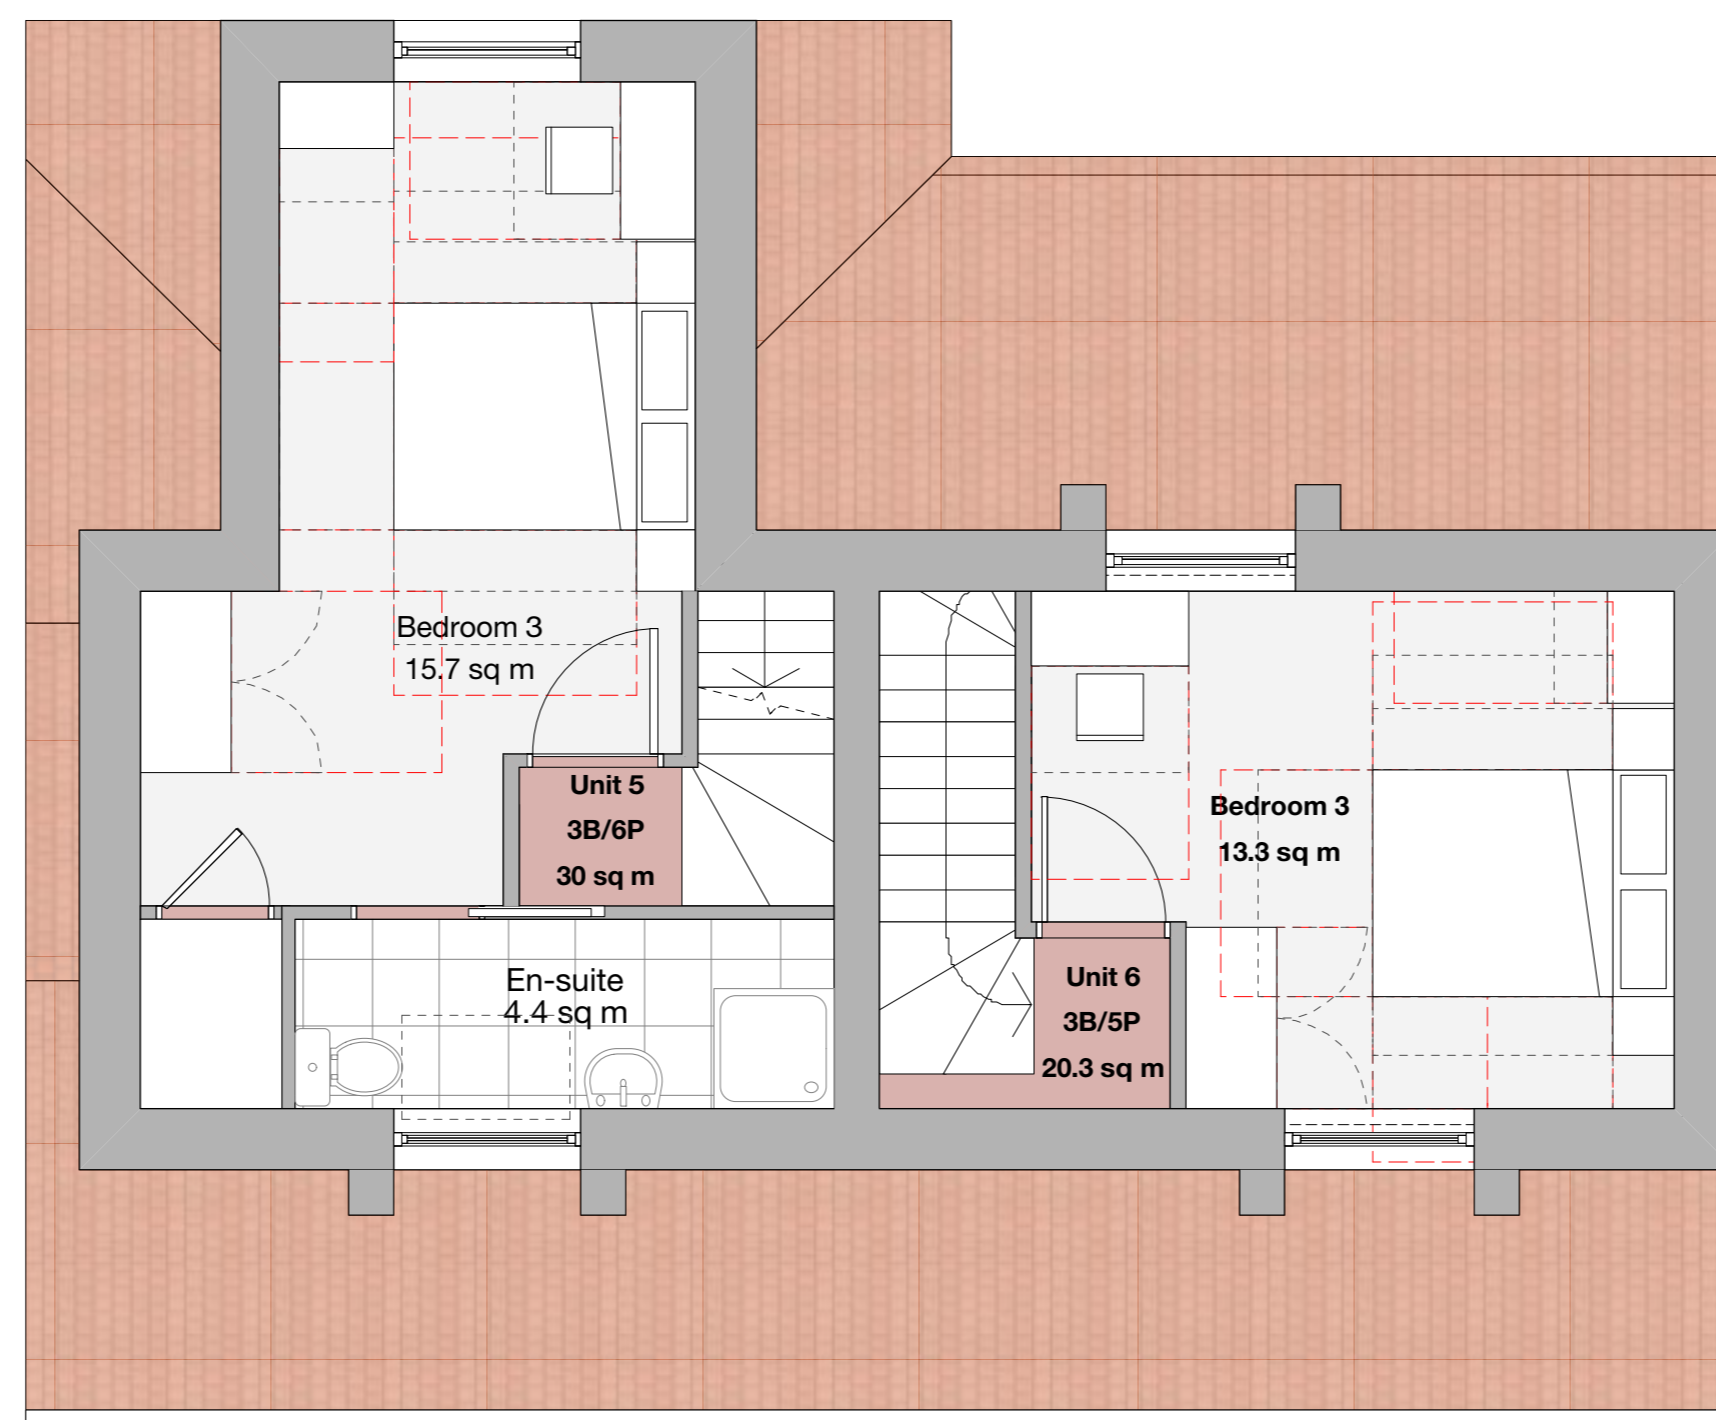


Proposed Second Floor

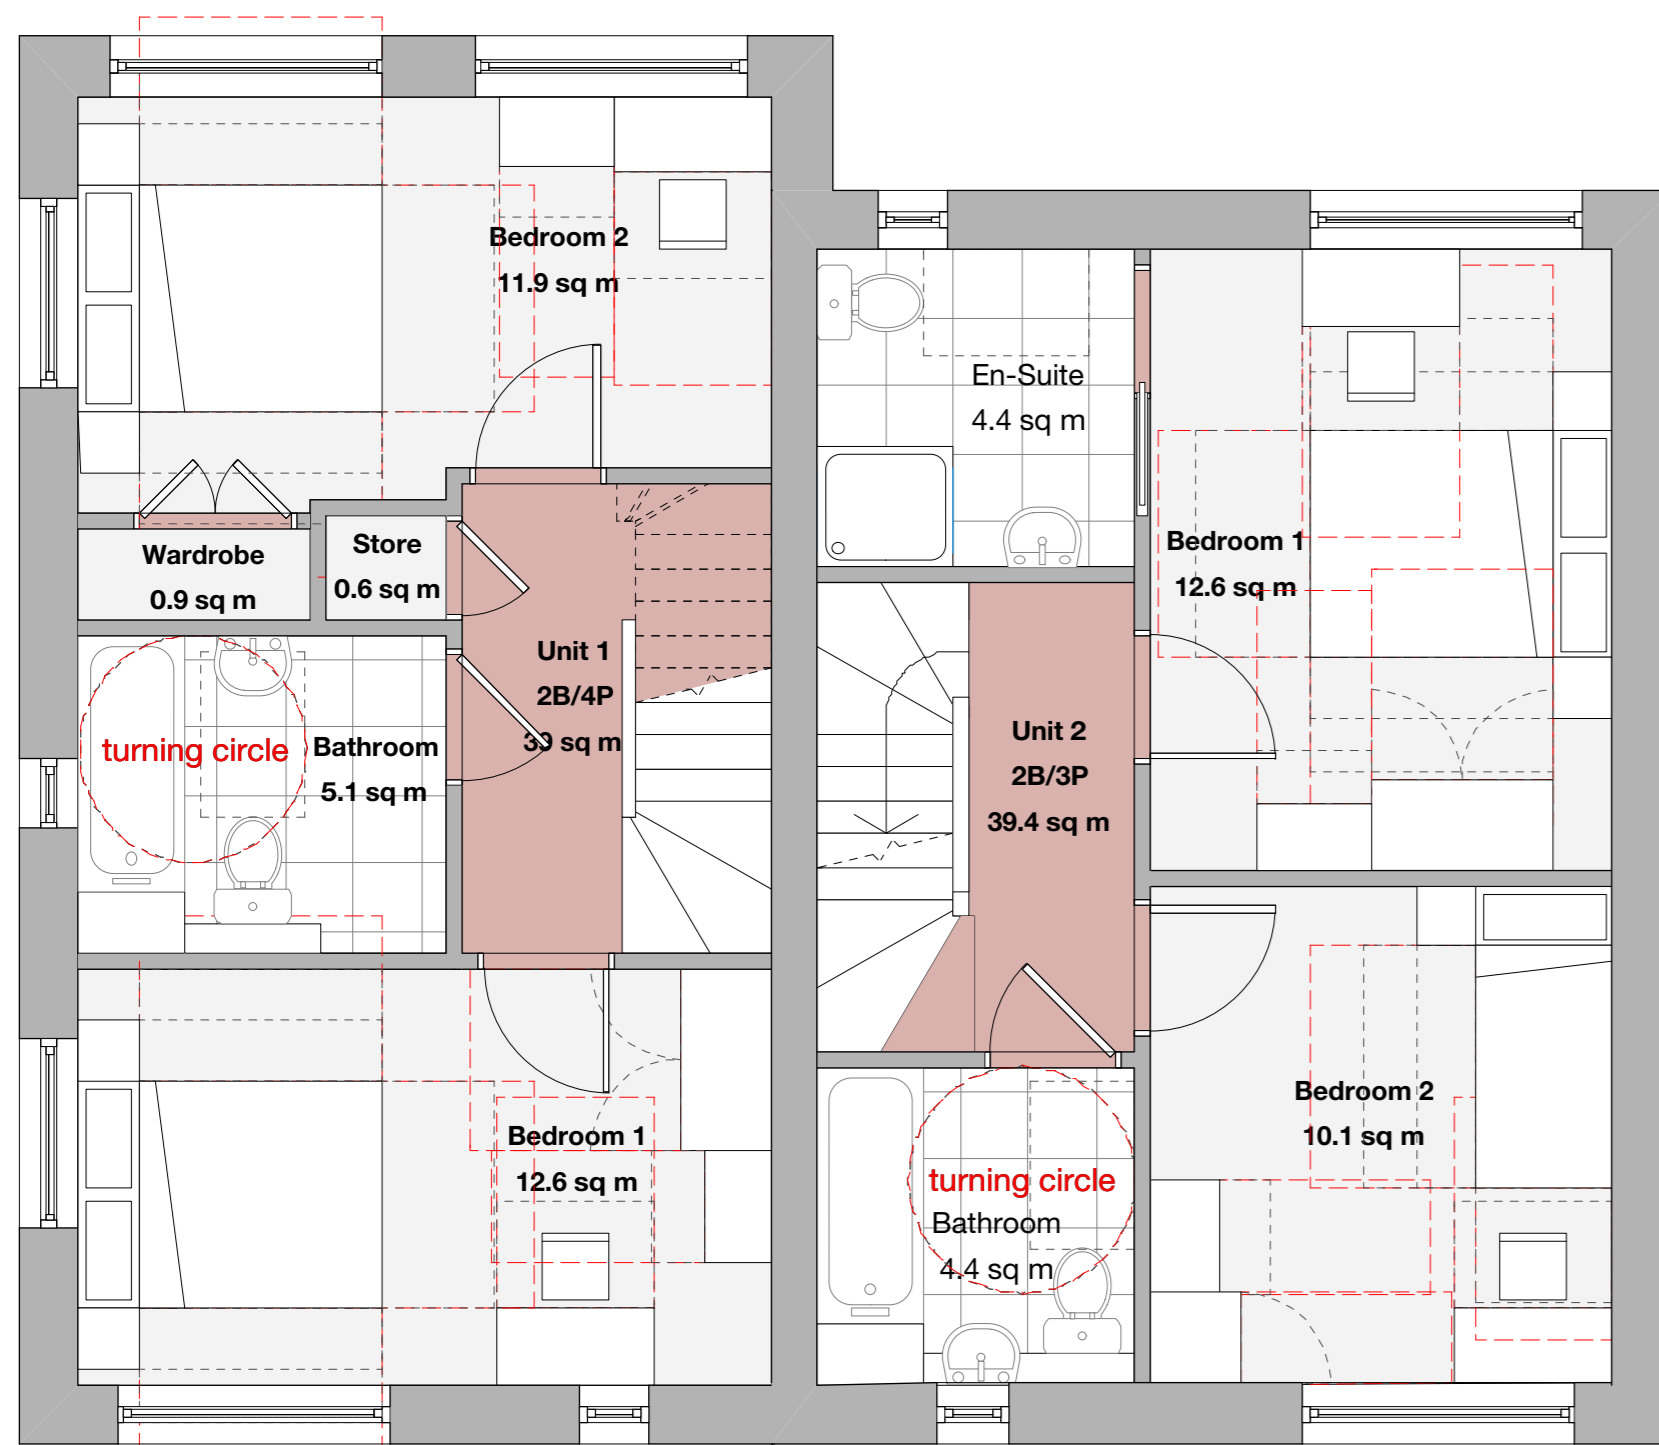

Proposed First Floor

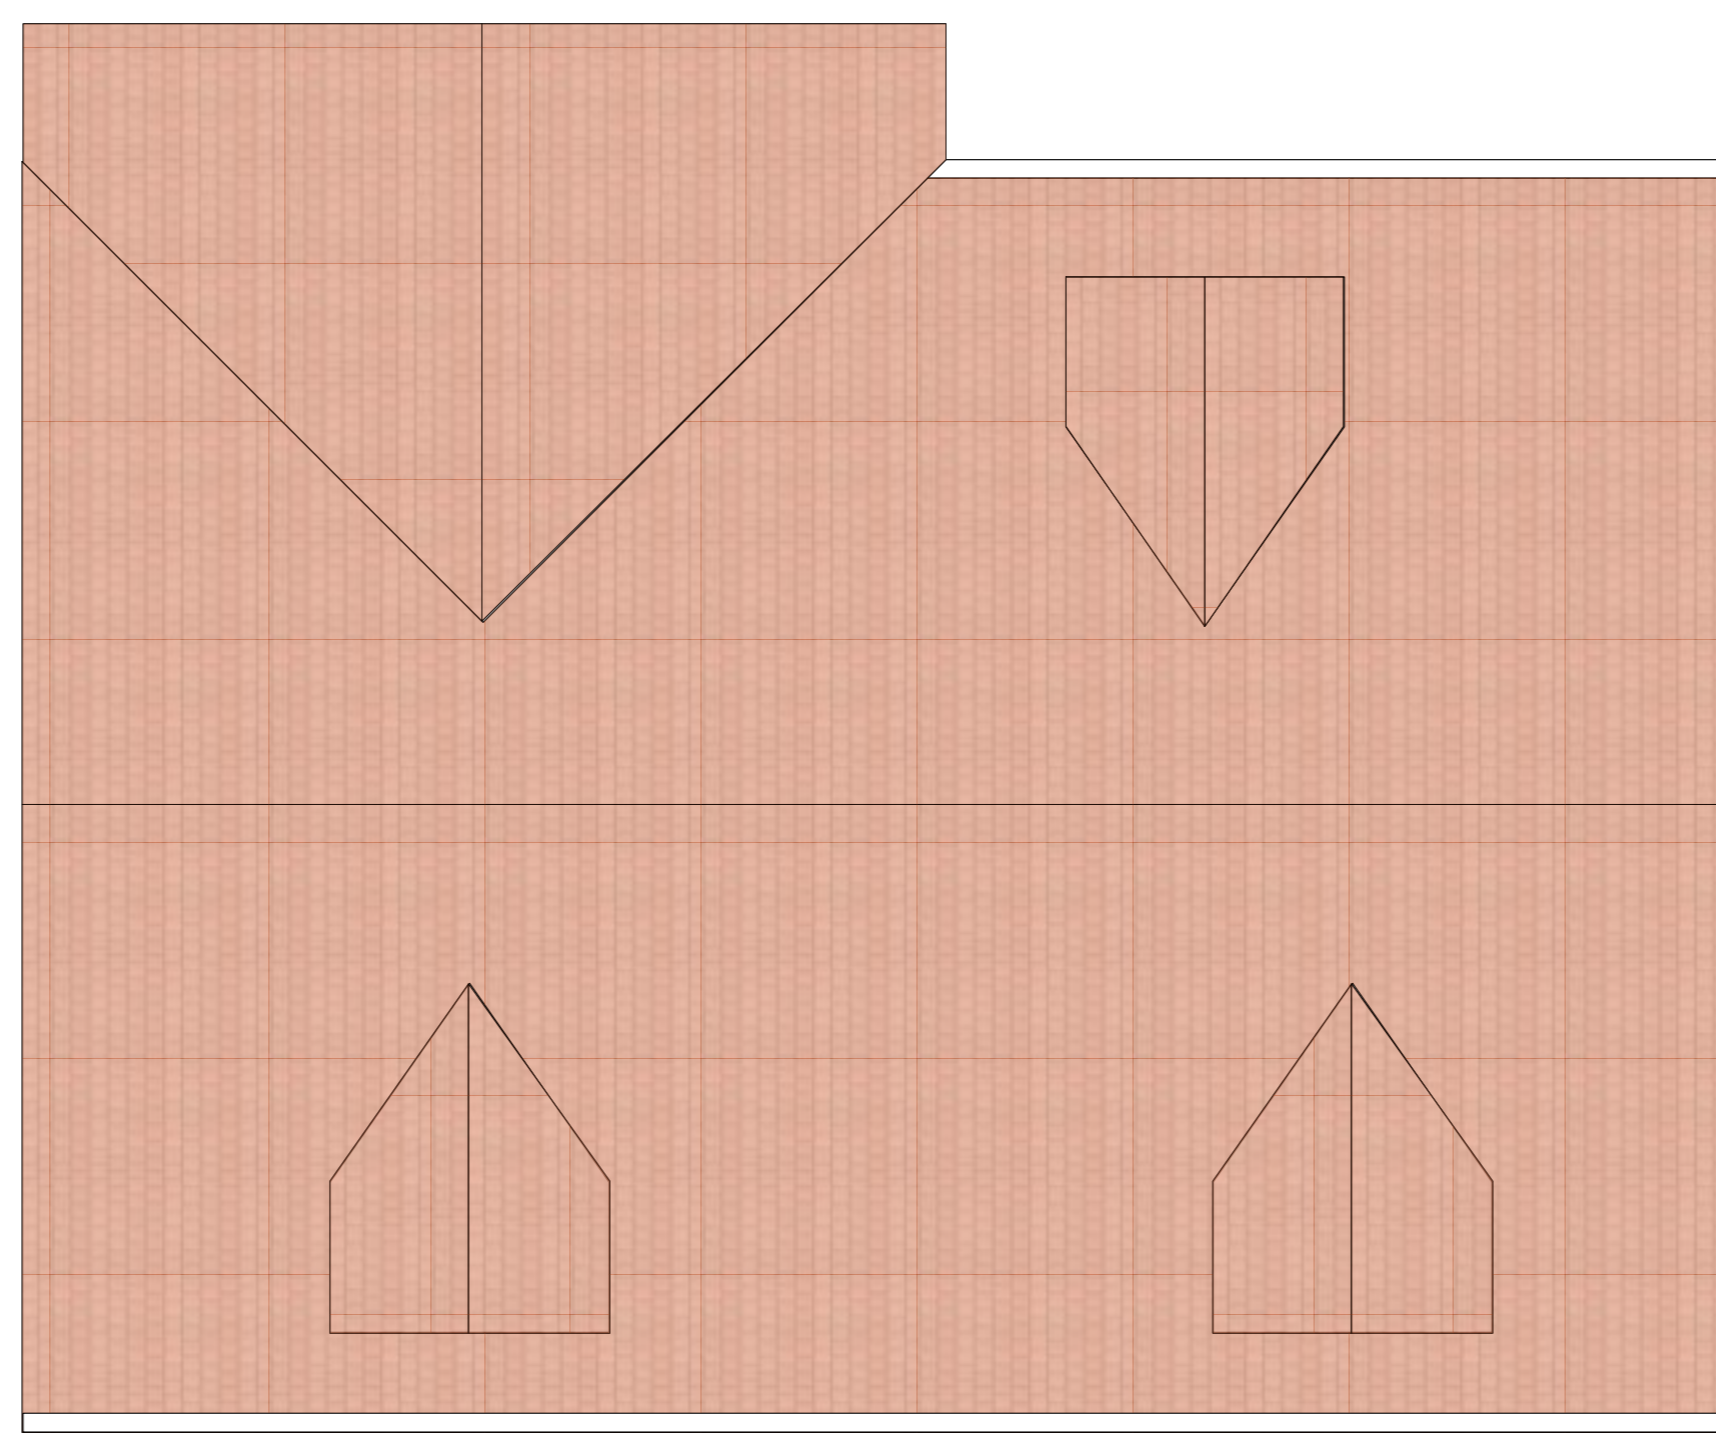

Proposed Roof Plan

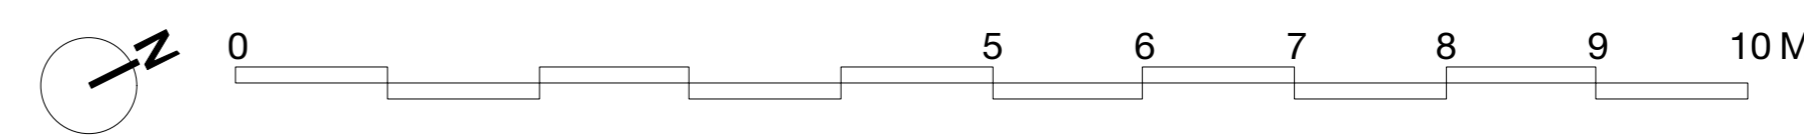

Rev	Date	Comments	D/B	Chk
B	20/7/18	General Amendments	FN	NS
A	11/12/17	General Amendments	FN	AF

Scale: 1:50 @ A1 1:100 @ A3  
Drawn: FN Checked: AF Date: JAN 17

Client: RED KITE

Burrows House  
Jubilee Road High Wycombe  
HP13 5UU

Proposed House Types 1 & 2

15038(PA)206



a 9 Holywood Street London Bridge London SE1 2EL e info@mdrassociates.co.uk  
t +44 (0)20 7378 8788