



Front Elevation

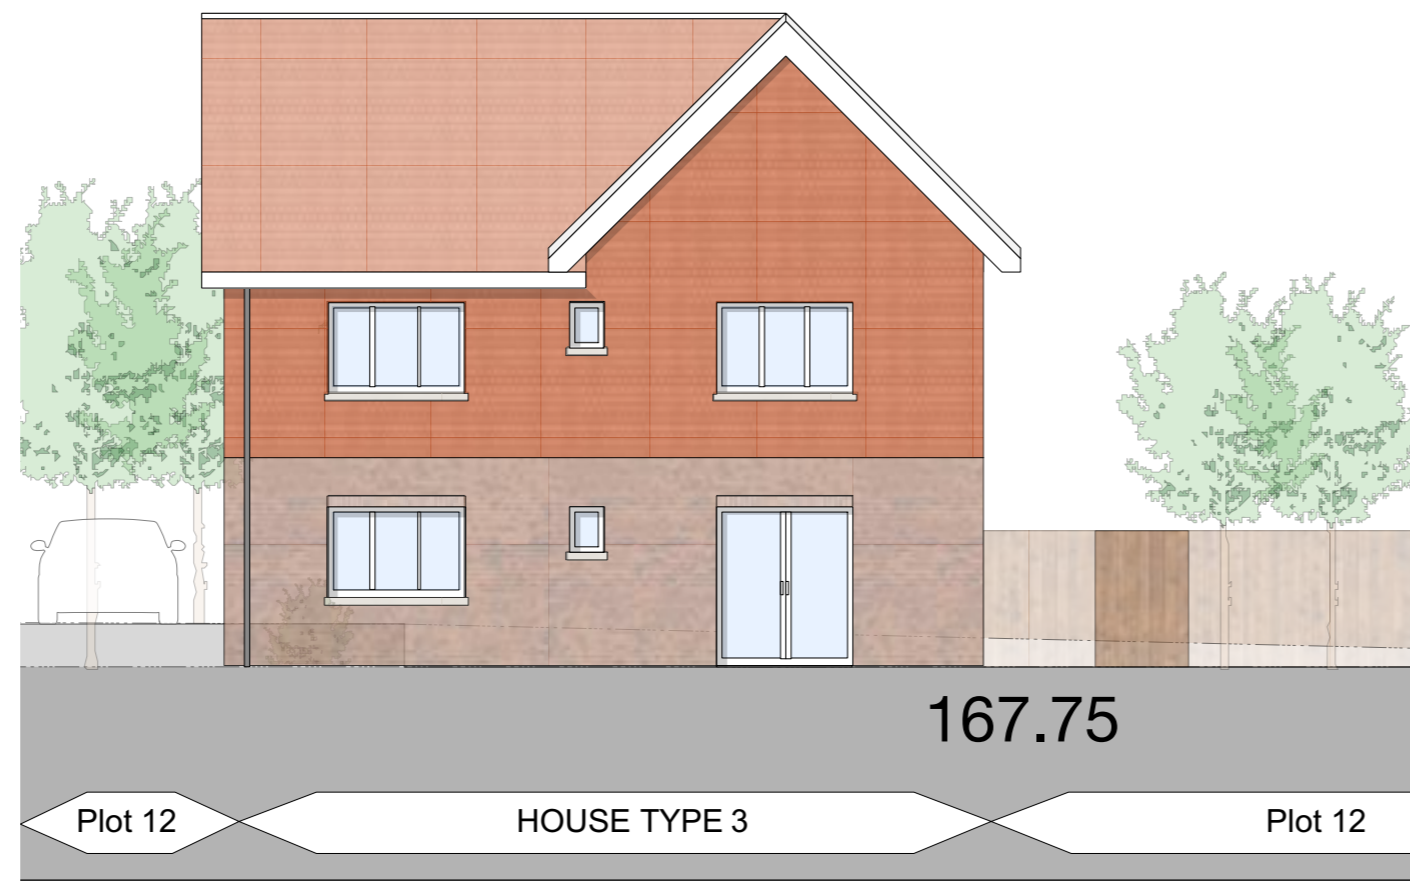


Rear Elevation

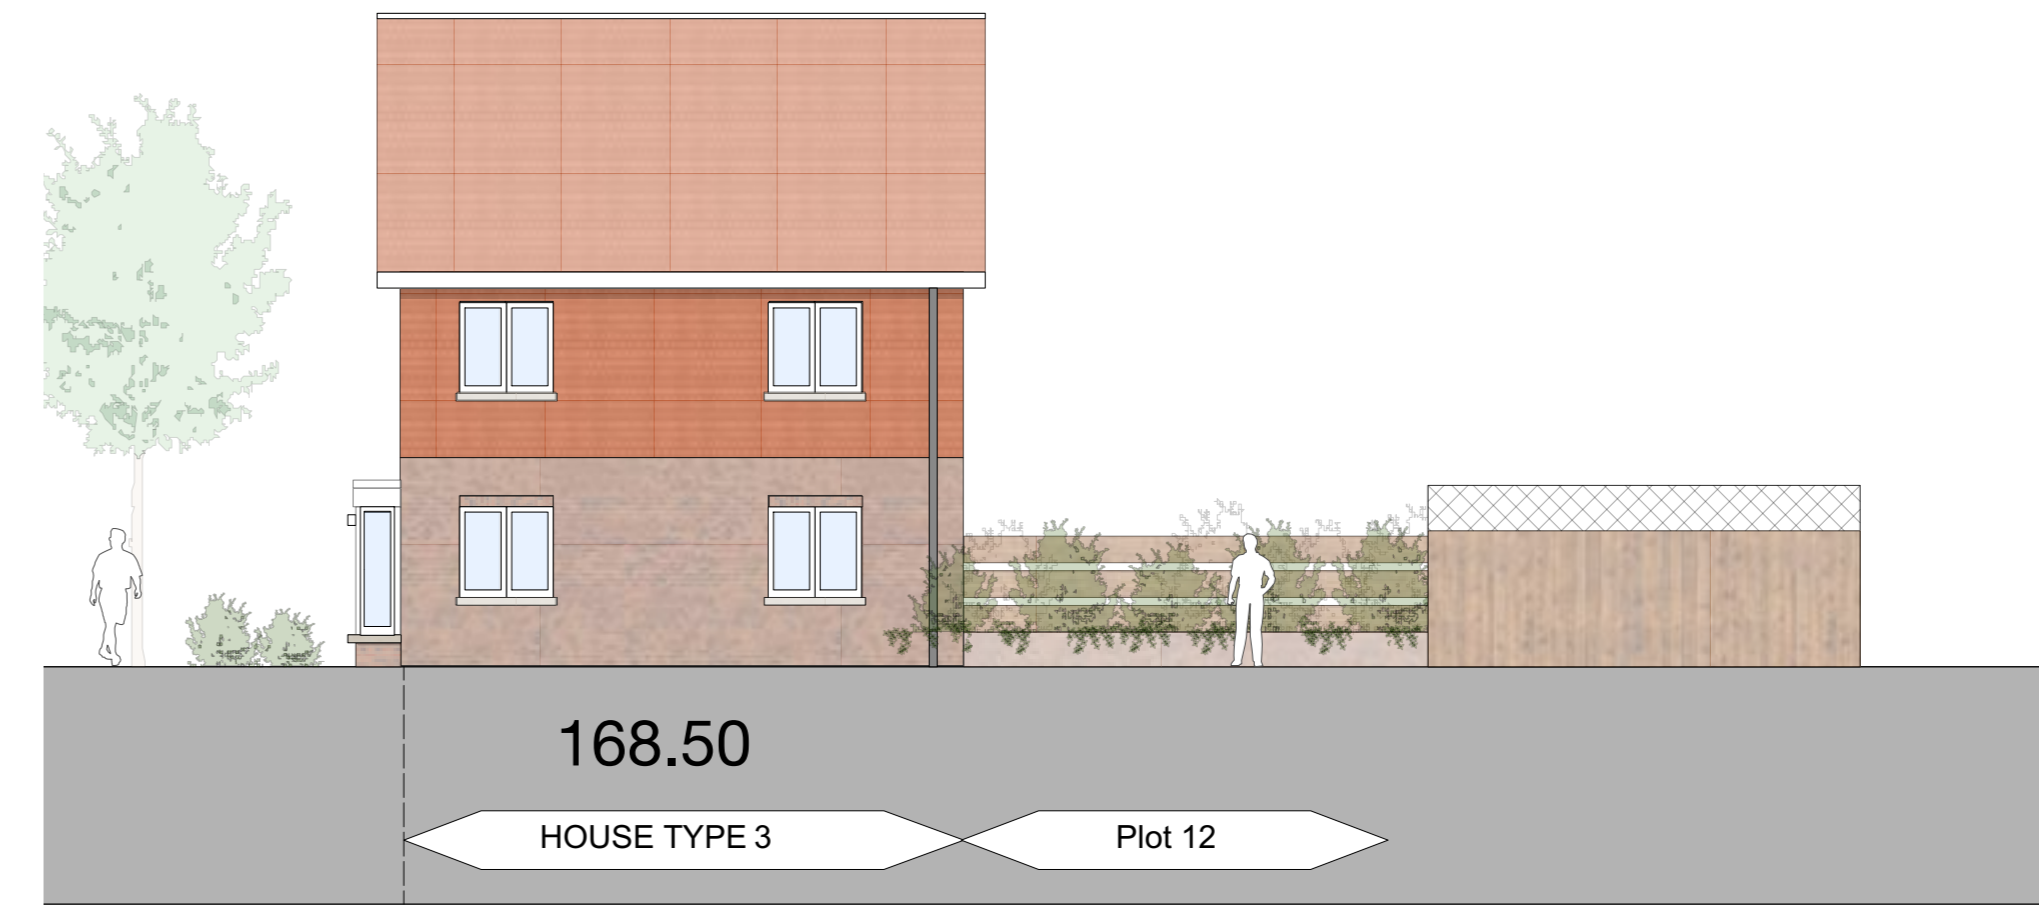


Side Elevation

NOTE
 DO NOT SCALE DRAWINGS
 COPYRIGHT RESERVED
 ALL DIMENSIONS TO BE CONFIRMED ON SITE
 DISCREPANCIES TO BE VERIFIED PRIOR TO
 COMMENCEMENT OF WORKS


House Type 3
Plots 12, 13 14

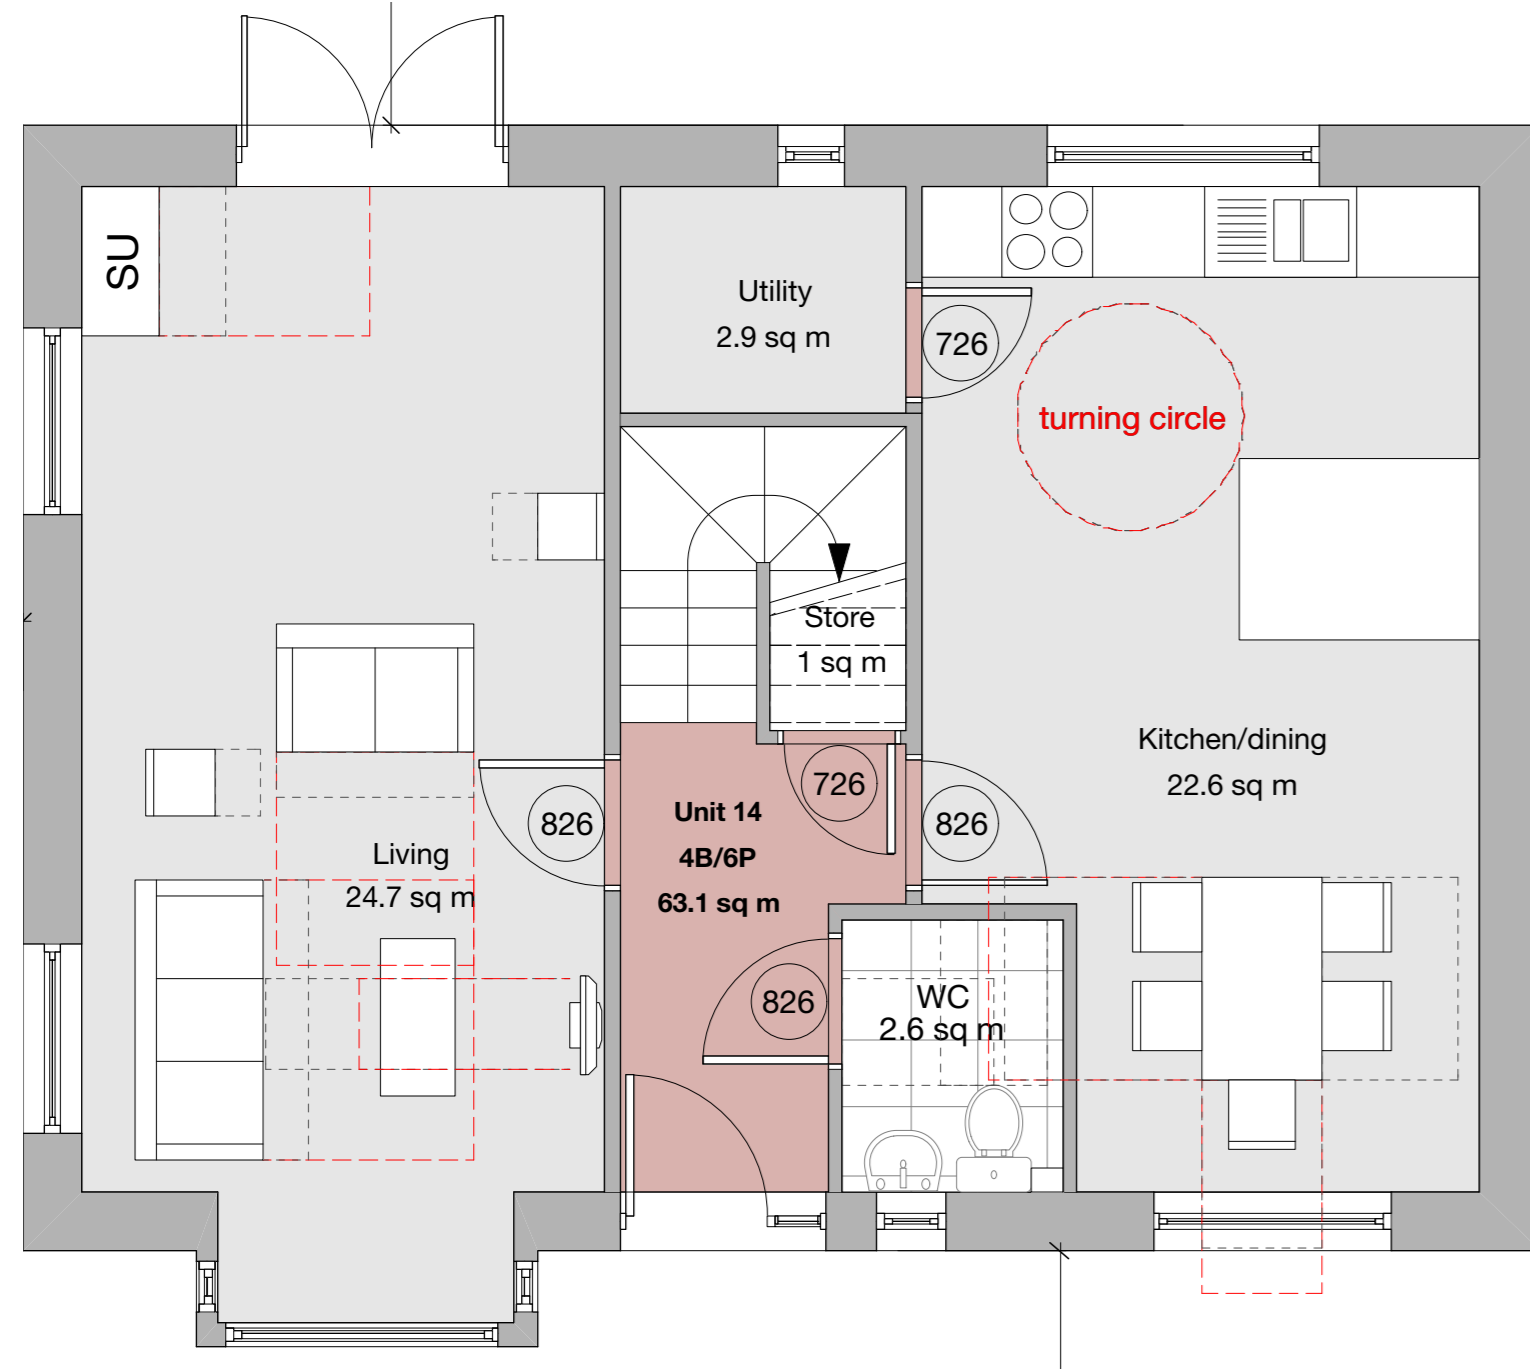

Proposed Ground Floor

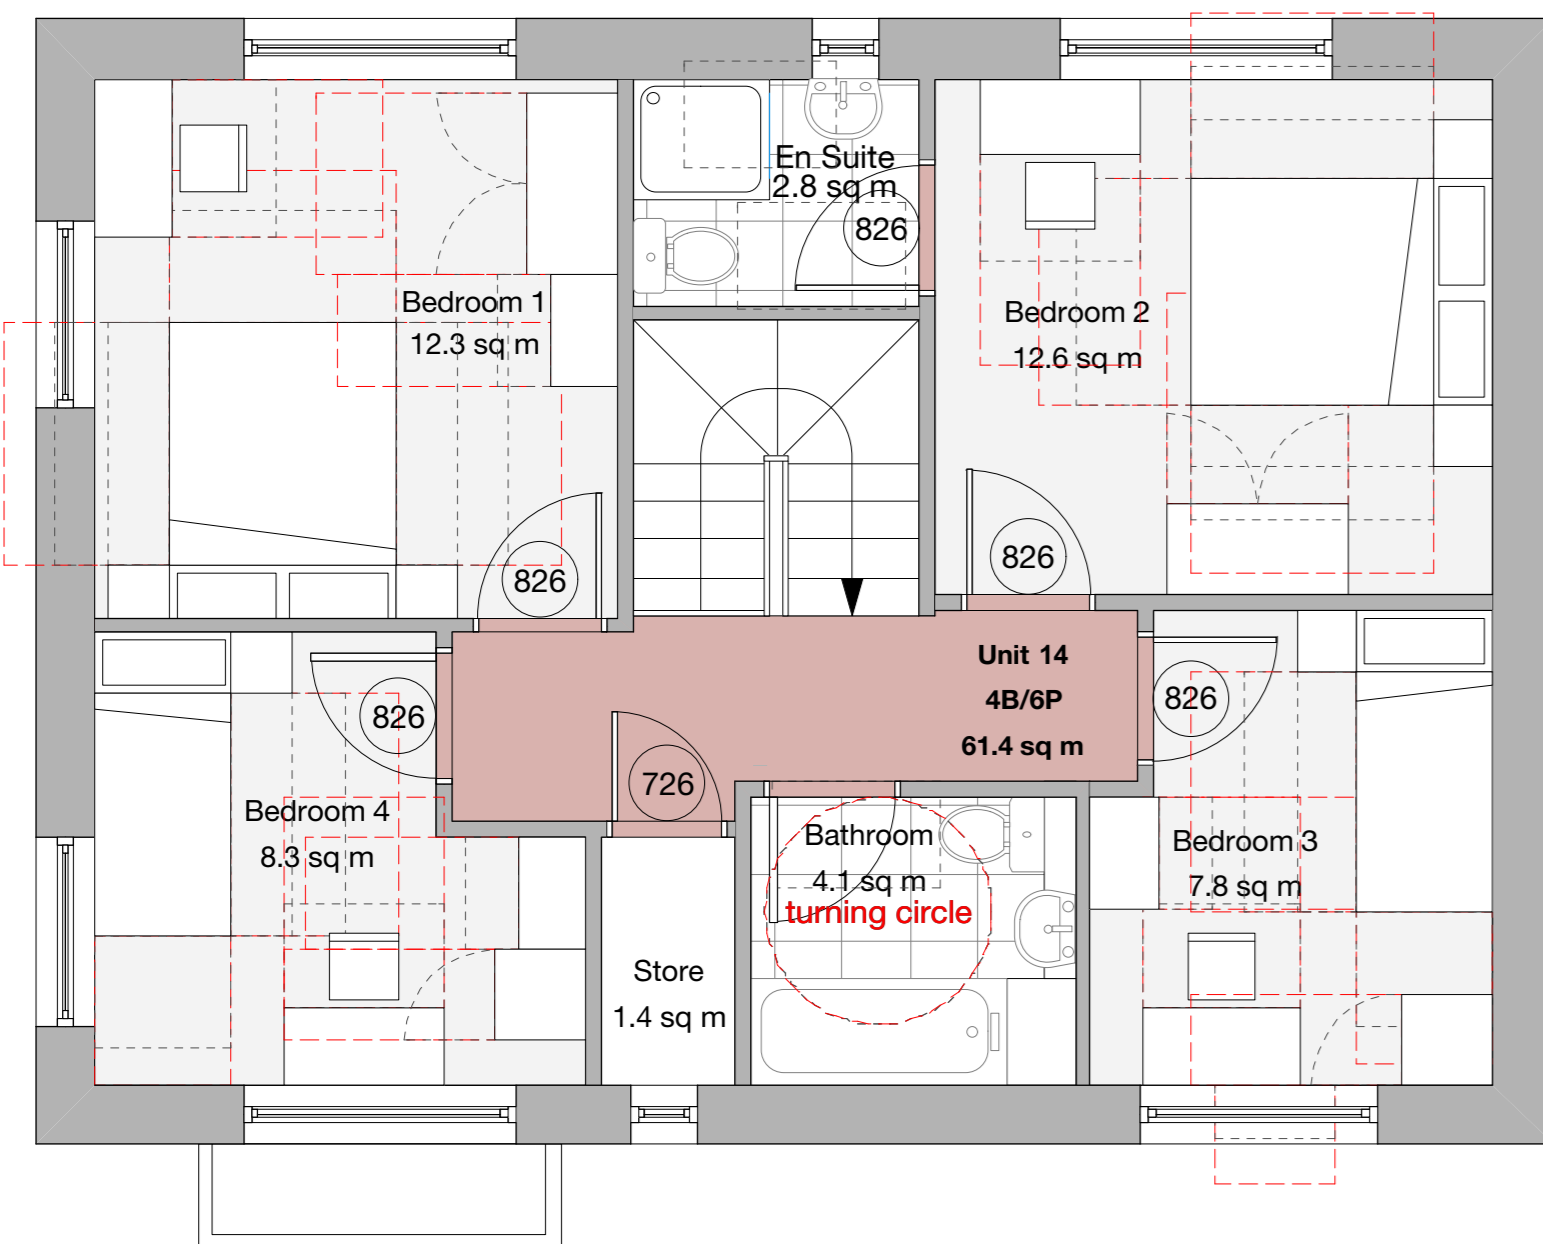

Proposed First Floor

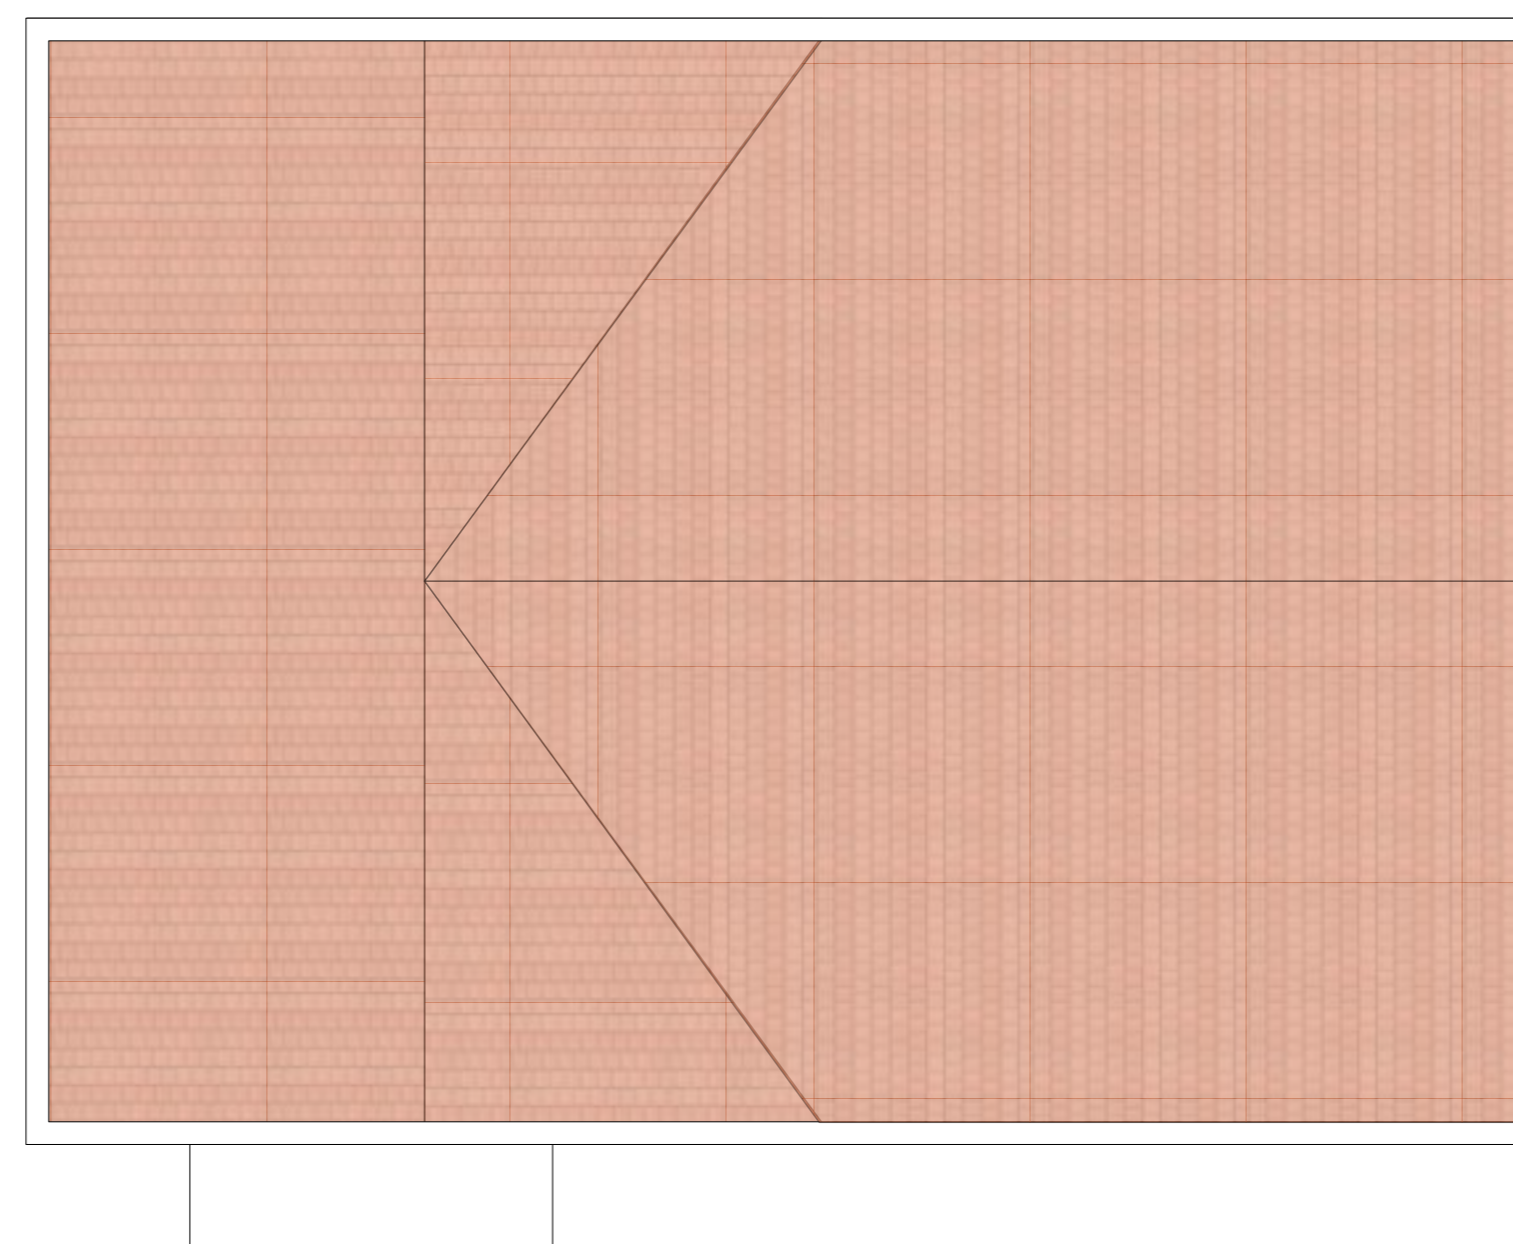

Proposed Roof Plan

Rev	Date	Comments	D/B	Chk
C	5/11/18	New house type no. 3 added	SV	NS
B	20/7/18	General Amendments	FN	NS
A	11/12/17	General Amendments	FN	AF

Scale: 1:50 @ A1	1:100 @ A3	
Drawn: FN	Checked: AF	Date: JAN 17
Client: RED KITE		

Burrows House
 Jubilee Road High Wycombe
 HP13 5UU
 Proposed House Type 3
 15038(PA)204

