

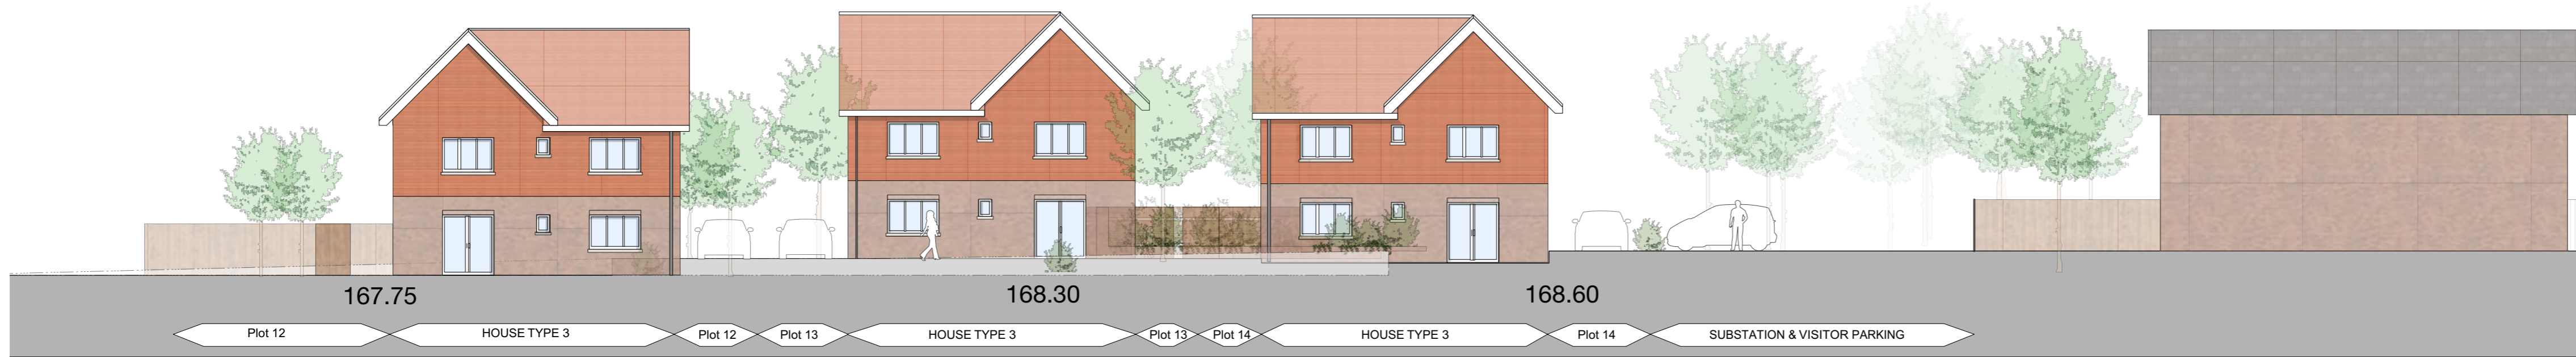


5 Street North Elevation EE

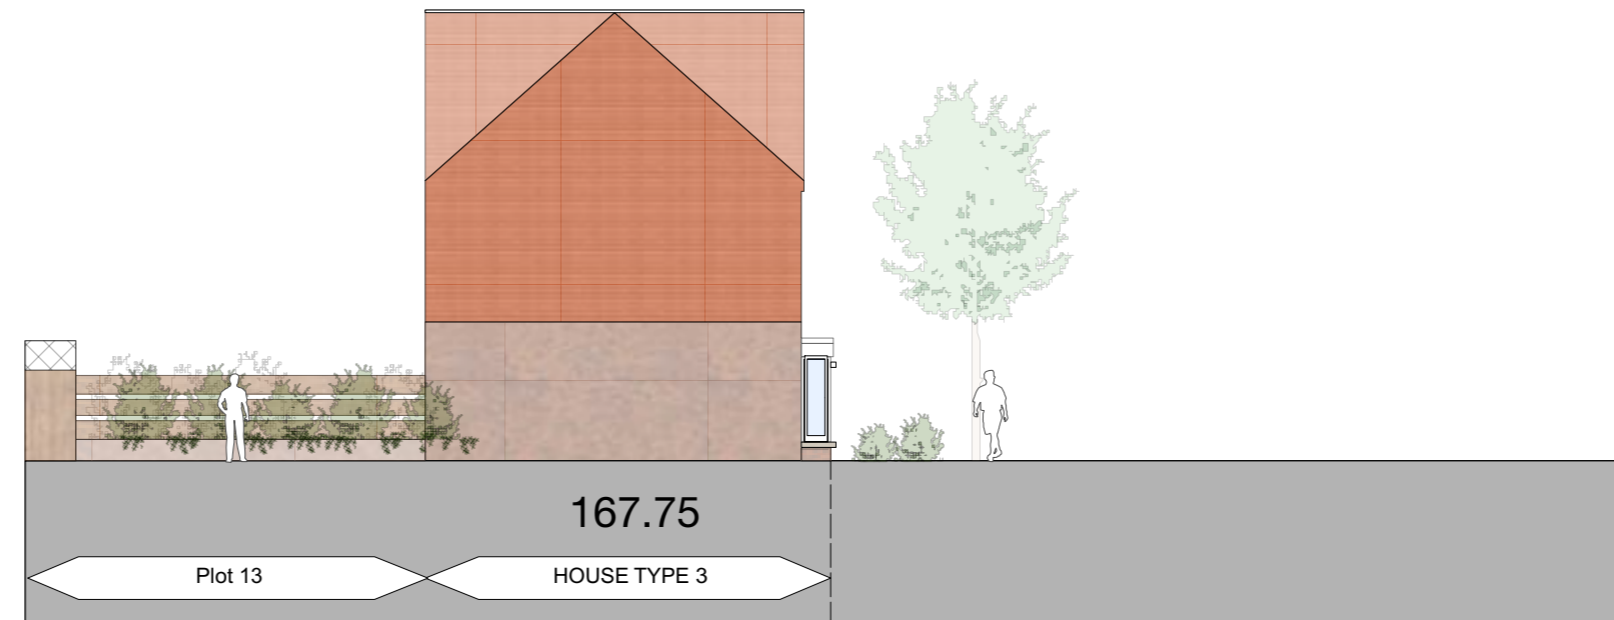


6 Street South Elevation FF

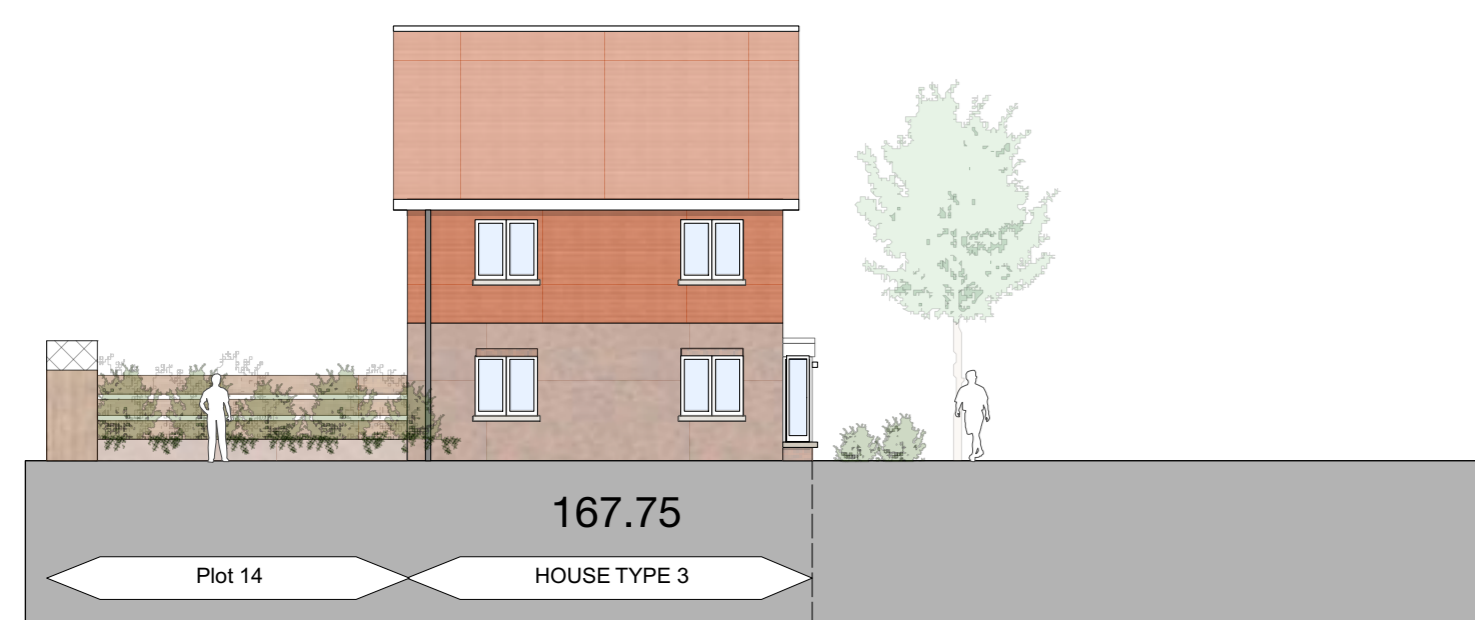

7 Street West Elevation GG



9 Street West Elevation II

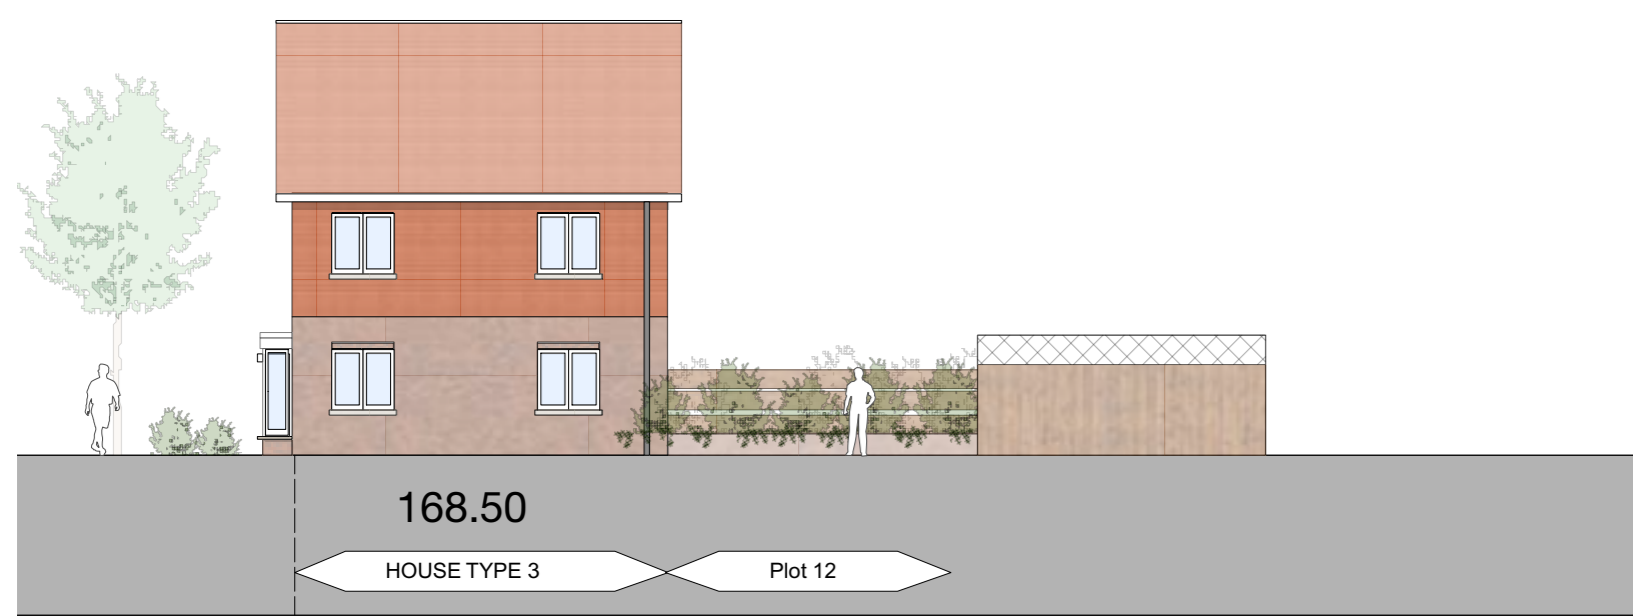

8 Street East Elevation HH



KEY MAP

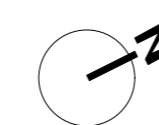 

**NOTE**  
DO NOT SCALE DRAWINGS  
COPYRIGHT RESERVED  
ALL DIMENSIONS TO BE CONFIRMED ON SITE  
DISCREPANCIES TO BE VERIFIED PRIOR TO  
COMMENCEMENT OF WORKS

Rev	Date	Comments	D/B	Chk
5	02/11/18	Elevations amended to reflect new house type no. 3	SV	NS
4	19/6/18	Elevations amended to reflect plans	FN	NS
3	11/6/18	General amendments	FN	NS
2	5/6/18	General Amendments	FN	NS
1	11/12/17	General Amendments	FN	AF

Scale: 1:150 @ A1 1:300 @ A3  
Drawn: PS Checked: AF Date: JAN 17  
Client: RED KITE

Burrows House  
Jubilee Road High Wycombe  
HP13 5UU  
**PROPOSED  
SITE ELEVATIONS**  
15038(PA)202

