


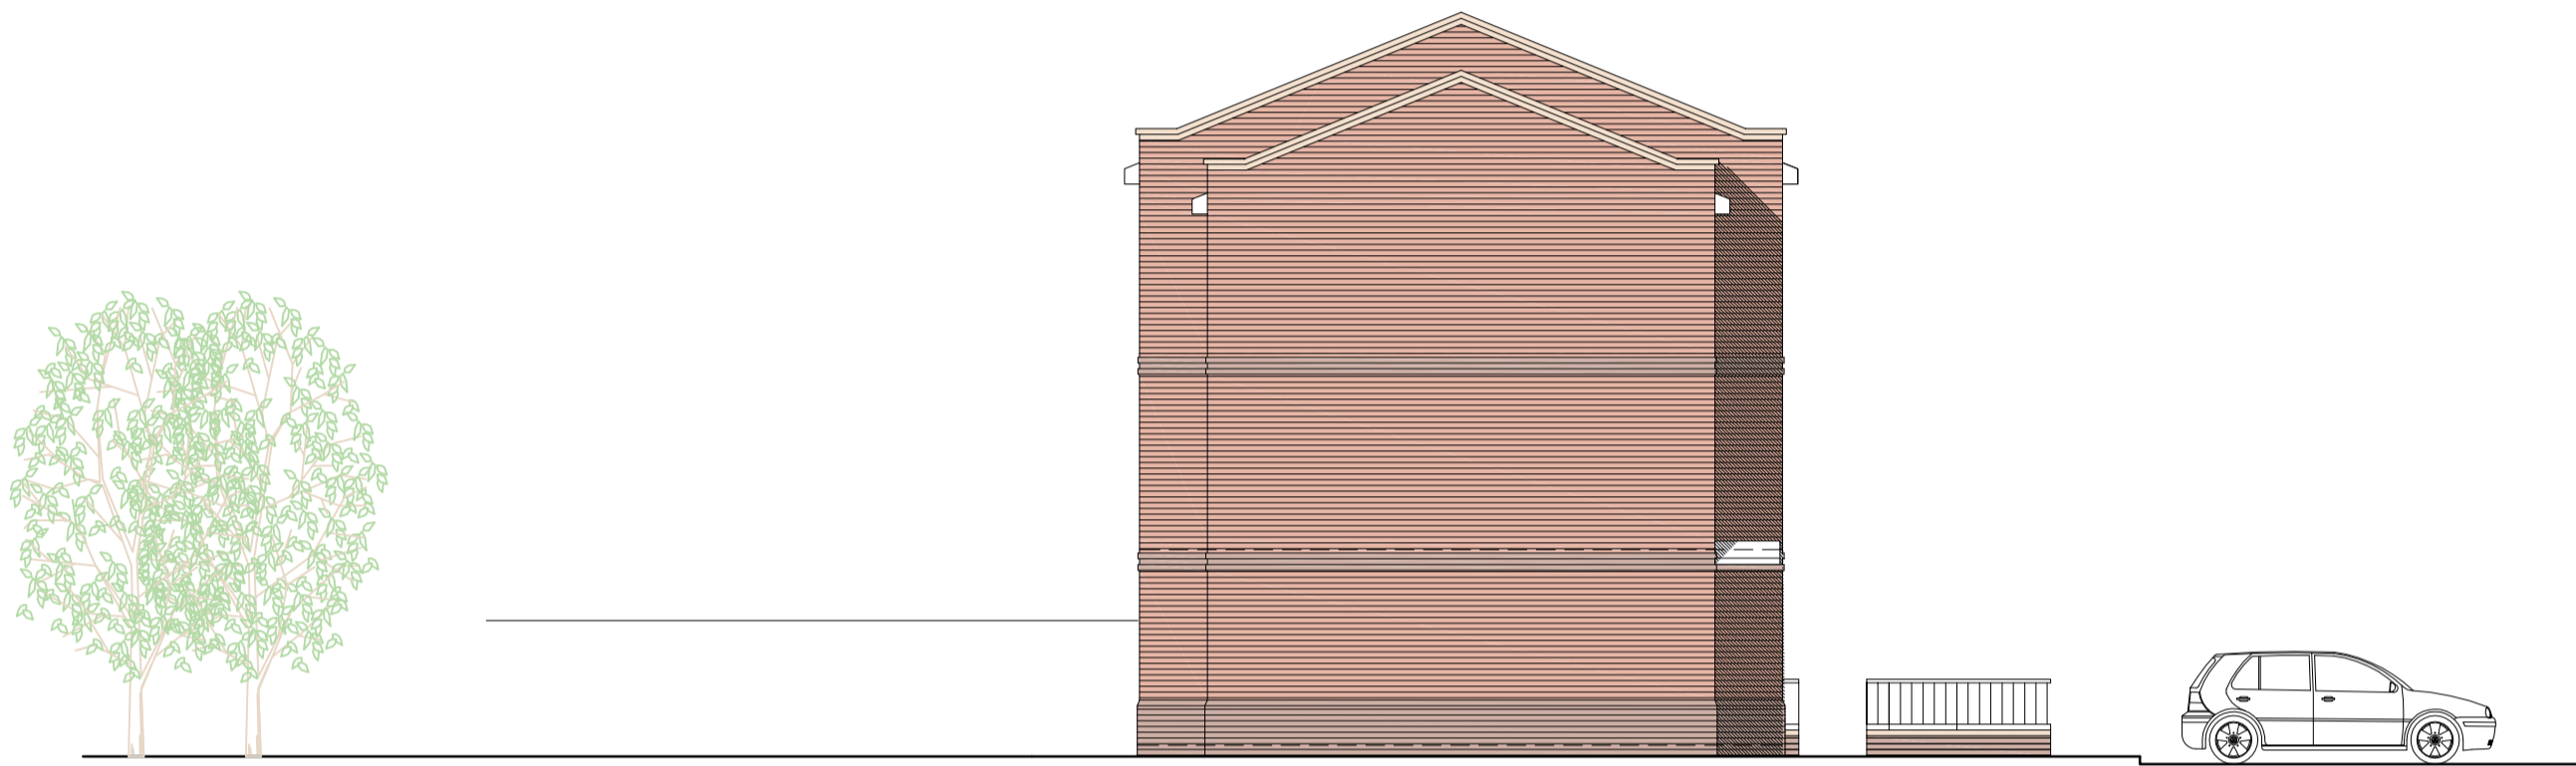

Side Elevation



Elevation to Britnell Court



Side Elevation



Rear Elevation



Context Elevation to George Road

C	'Nov 2019	Amended
B	'Oct 2019	Amended
A	'Oct 2019	Amended
Rev	Date	Amendment

CLIENT
Red Kite Housing

PROJECT
Britnell Court
Stokenchurch

DRAWING
Proposed Elevations

CHECKED
<>

DRAWN
JH

X-REF(S)
x-proposed

PLOT STYLE
brox.ctb

DATE
September 2018

SCALE
1:100 @ A1

DRAWING NUMBER

5027-21C

BROCKLEHURST ARCHITECTS LIMITED
15 High Street West Wycombe
Buckinghamshire HP14 3AE

01494 521621
www.brocklehurst.com

BROCKLEHURST ARCHITECTS