



FRONT ELEVATION - South-West
Scale 1:50 @A1

Concrete plain tiles

Red multi brick

Black upvc rainwater goods

Sill bricks

Brick soldier courses over openings


White upvc windows



SIDE ELEVATION - North-West
Scale 1:50 @A1



REAR ELEVATION - North-East
Scale 1:50 @A1

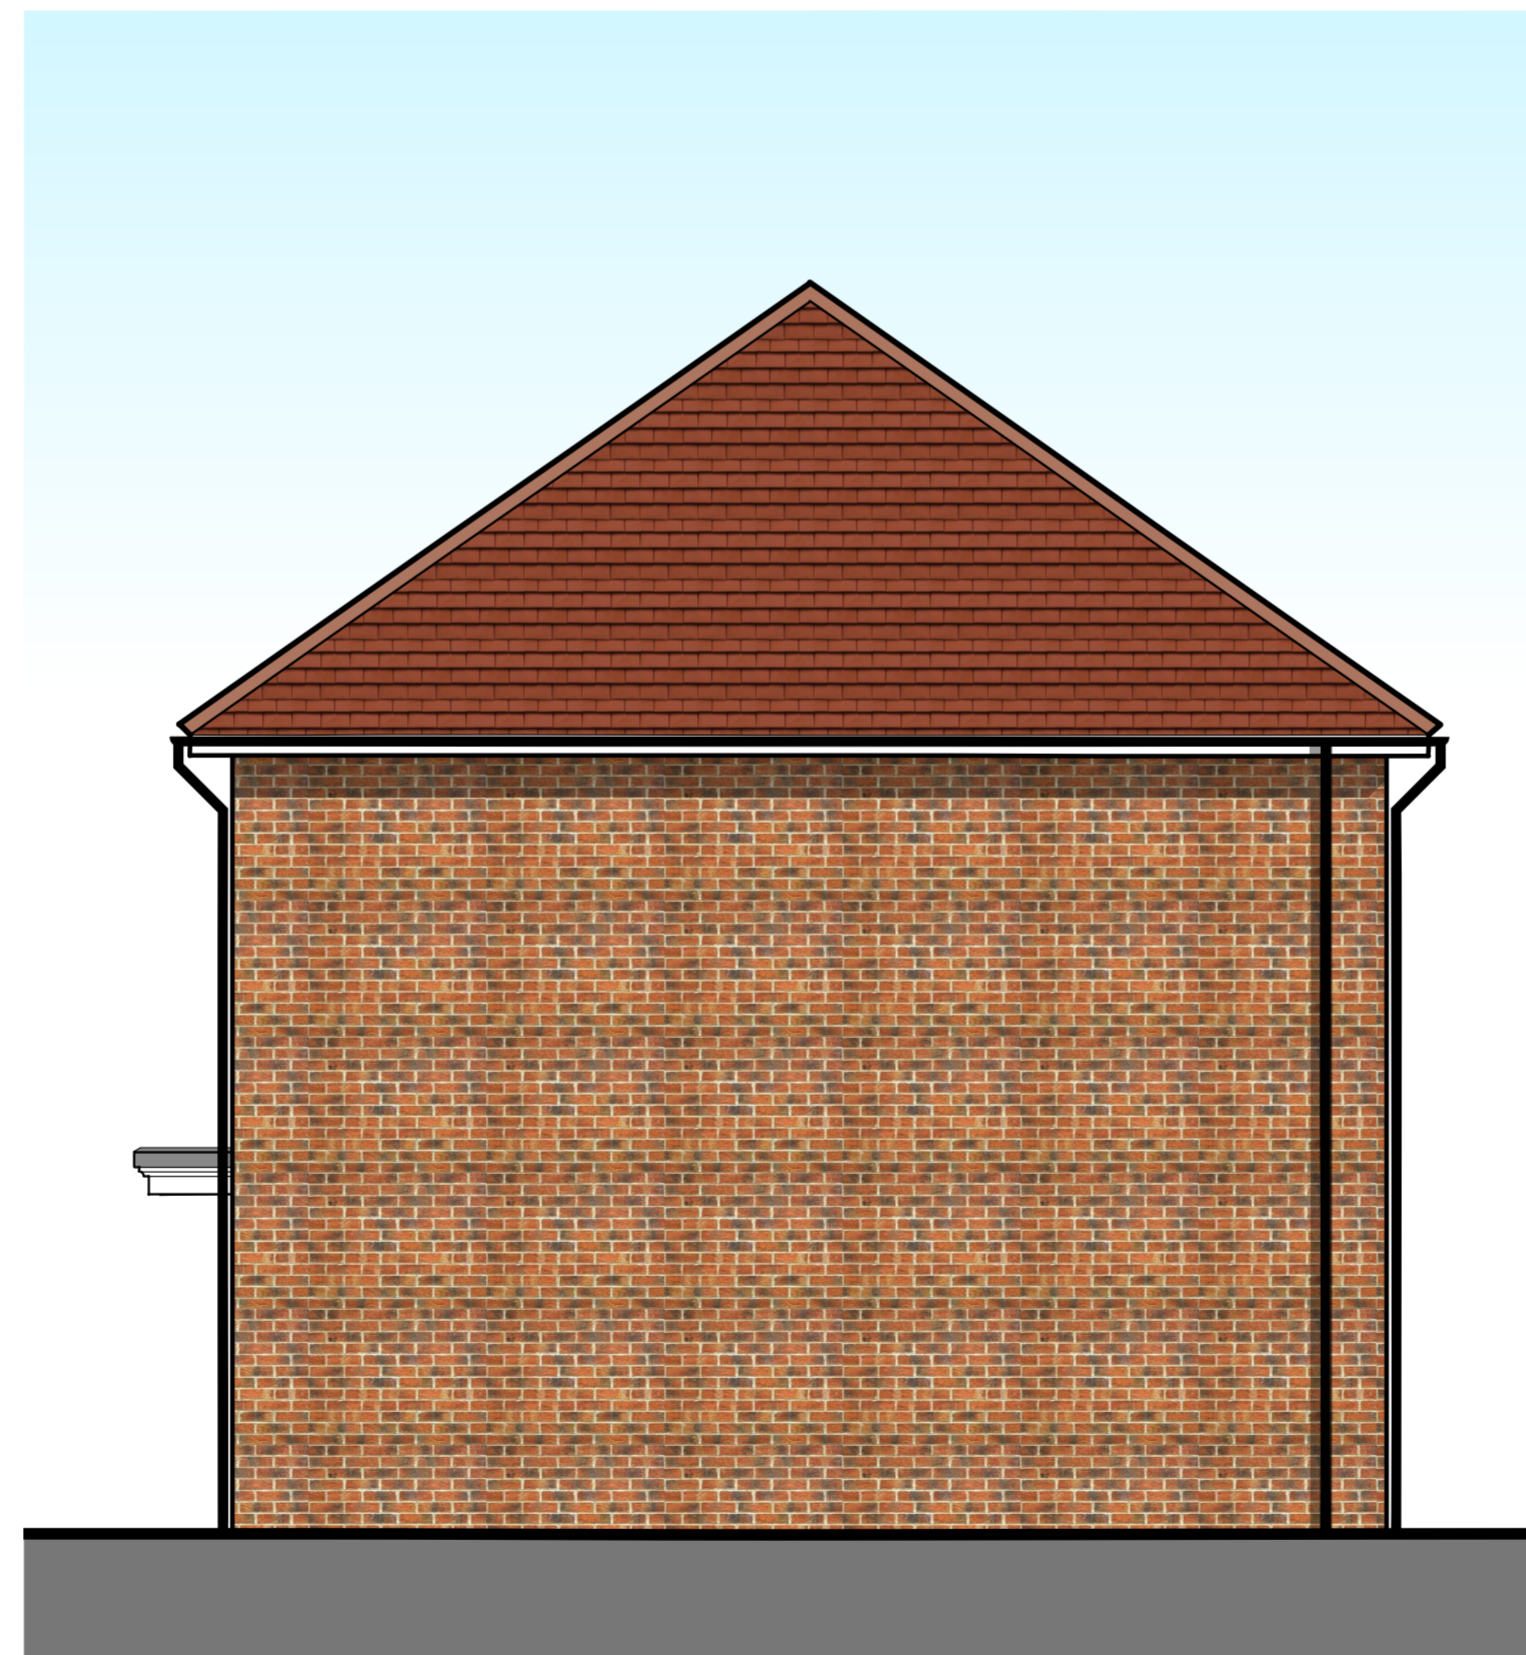


SIDE ELEVATION - South-East
Scale 1:50 @A1



East



North

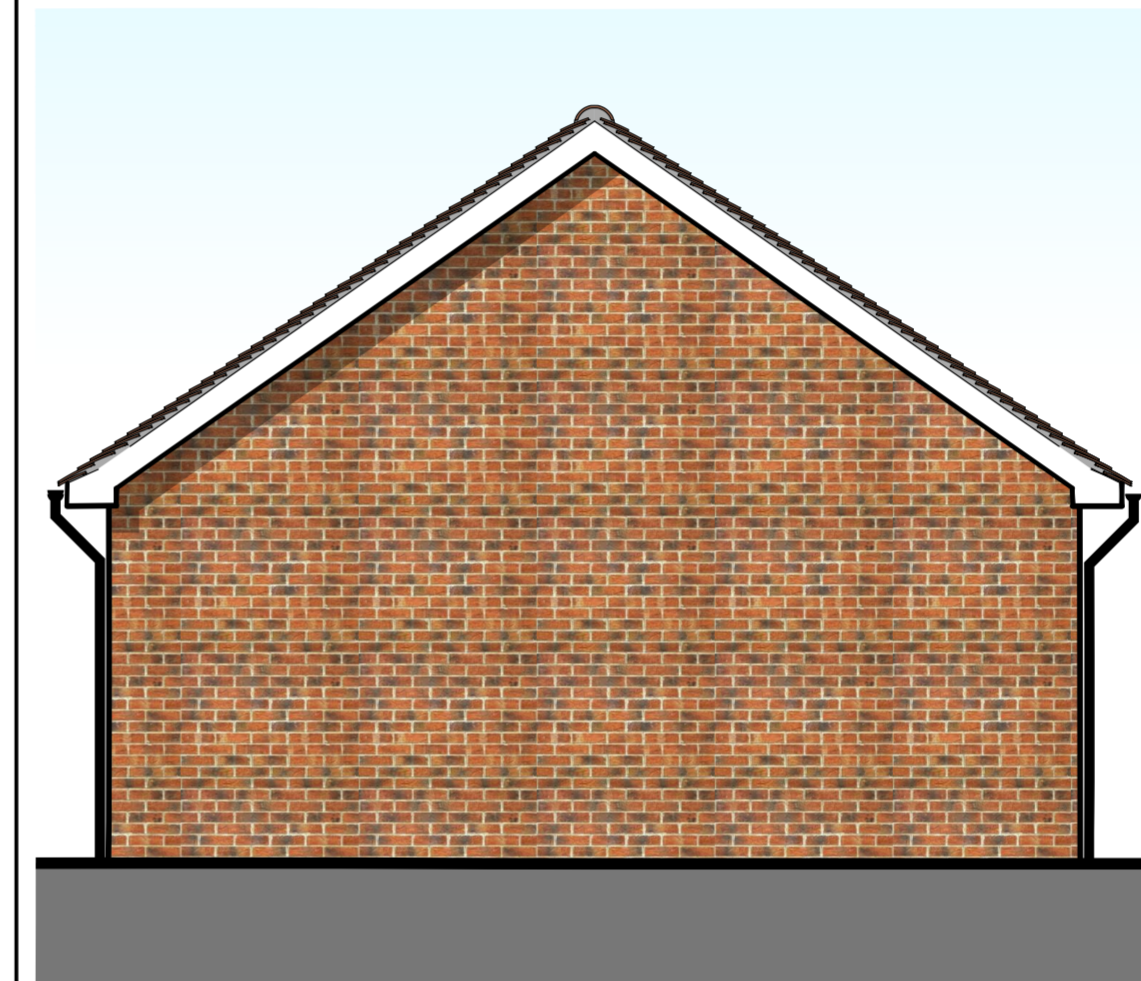


West




South

GARAGE - ELEVATIONS
Scale 1:50 @A1

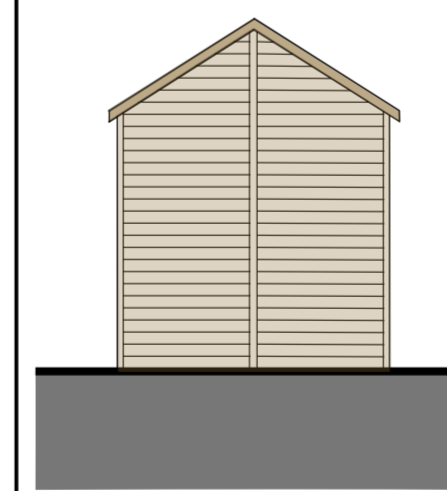


SIDE

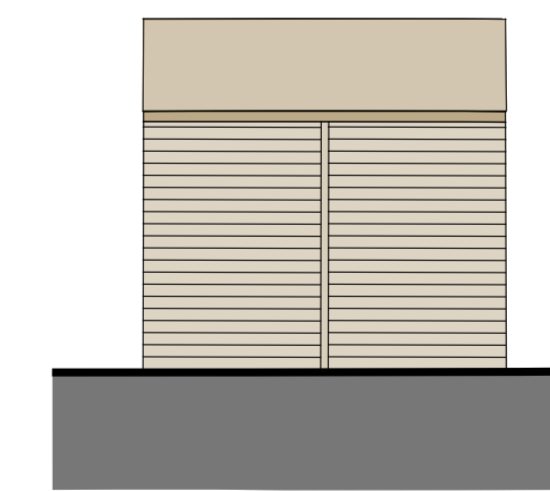

REAR



FRONT

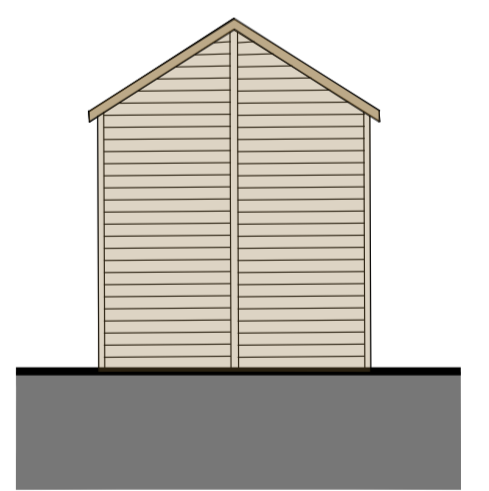

SIDE

SHED/BIKE STORE - ELEVATIONS
Scale 1:50 @A1



Scale 1:50 @A1



Chartered Architects
Chartered Building Surveyors
Interior Designers
CDM Services

Glentworth Court, Lime Kiln Close
Stoke Gifford, Bristol BS34 6SR
+44 (0)117 931 2082
www.kendallkingscott.co.uk

Project: Deanfield Close Garage Site

Client: Red Kite Community Housing

Scale: 1:50
Paper Size: ISO A1
Filename: 210802 Deanfield Close v2021.vwx

P02 14/03/2022 LB JKC Additional elevations added
P01 11/02/2022 PW PW House design reverted back to original proposal

Rev Date By Ap Note
Drawing Title: Proposed Elevations

Project Number	Drawing Number	Revision
210802-1500		P02
		PLANNING

© Copyright
Check all dimensions and levels on site
Only to be used on the site for which designed. The electronic transmission of design information contained in this drawing is carried out entirely at the User's risk and Kendall Kingscott Ltd. will have no liability for any errors or inaccuracies arising therefrom. The production of amended or updated information from the last design information by the User is entirely the responsibility of the User and Kendall Kingscott Ltd. shall have no responsibility to report errors or inaccuracies.