




1 Existing Front Elevation
Scale: 1:100


New composite front doors with frosted glazed panel (anthracite grey)

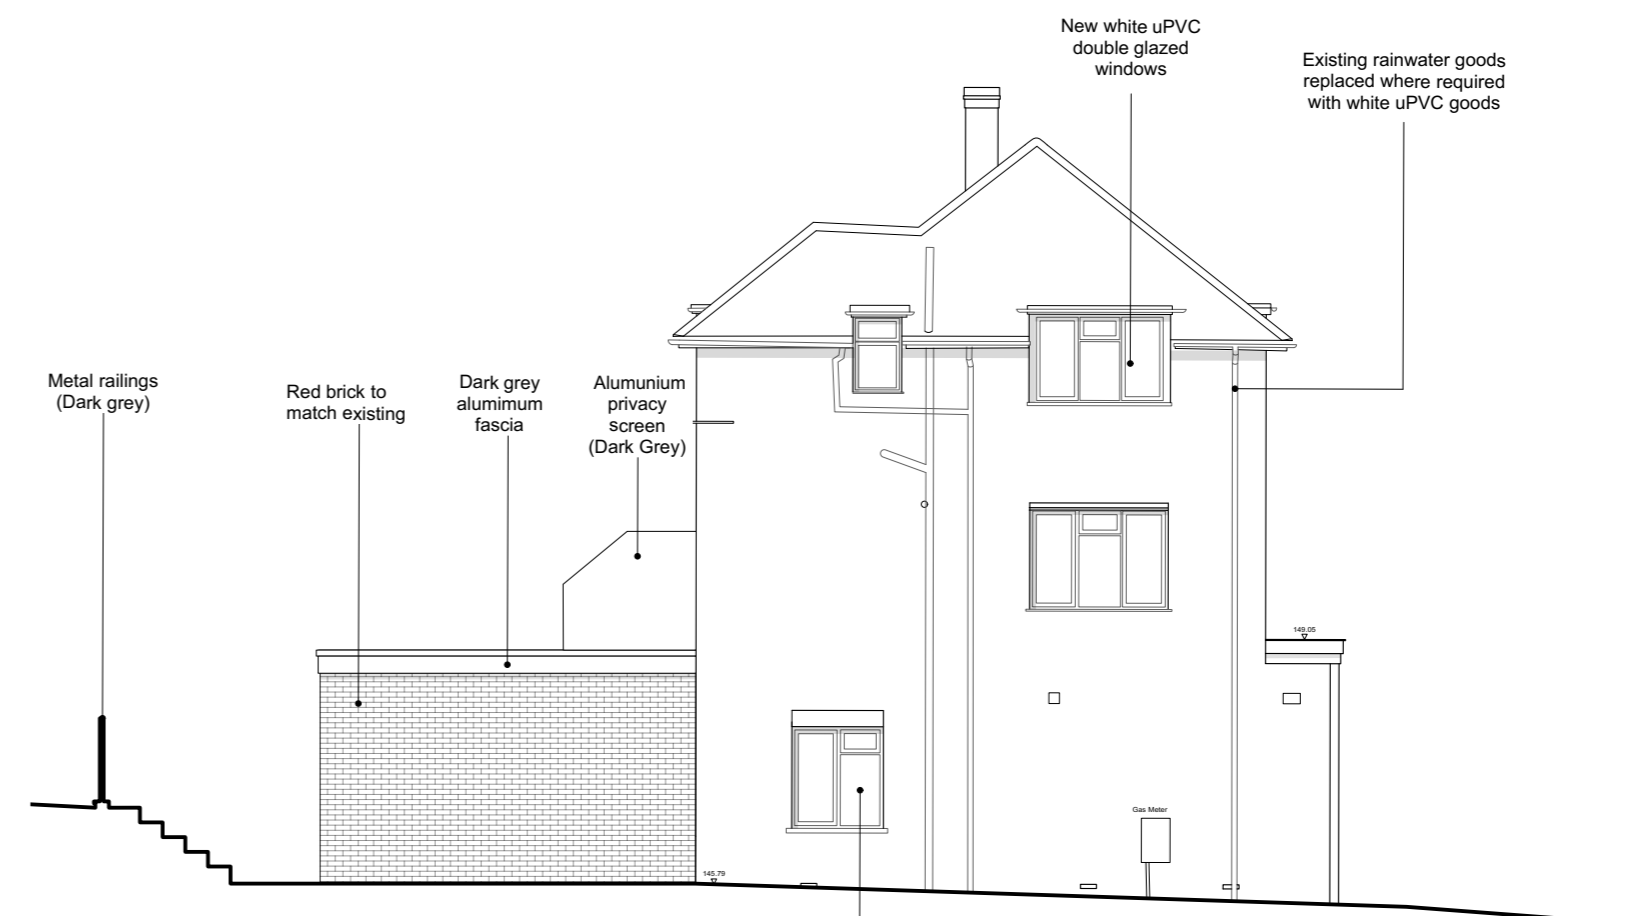


2 Existing Side Elevation
Scale: 1:100



3 Existing Rear Elevation
Scale: 1:100

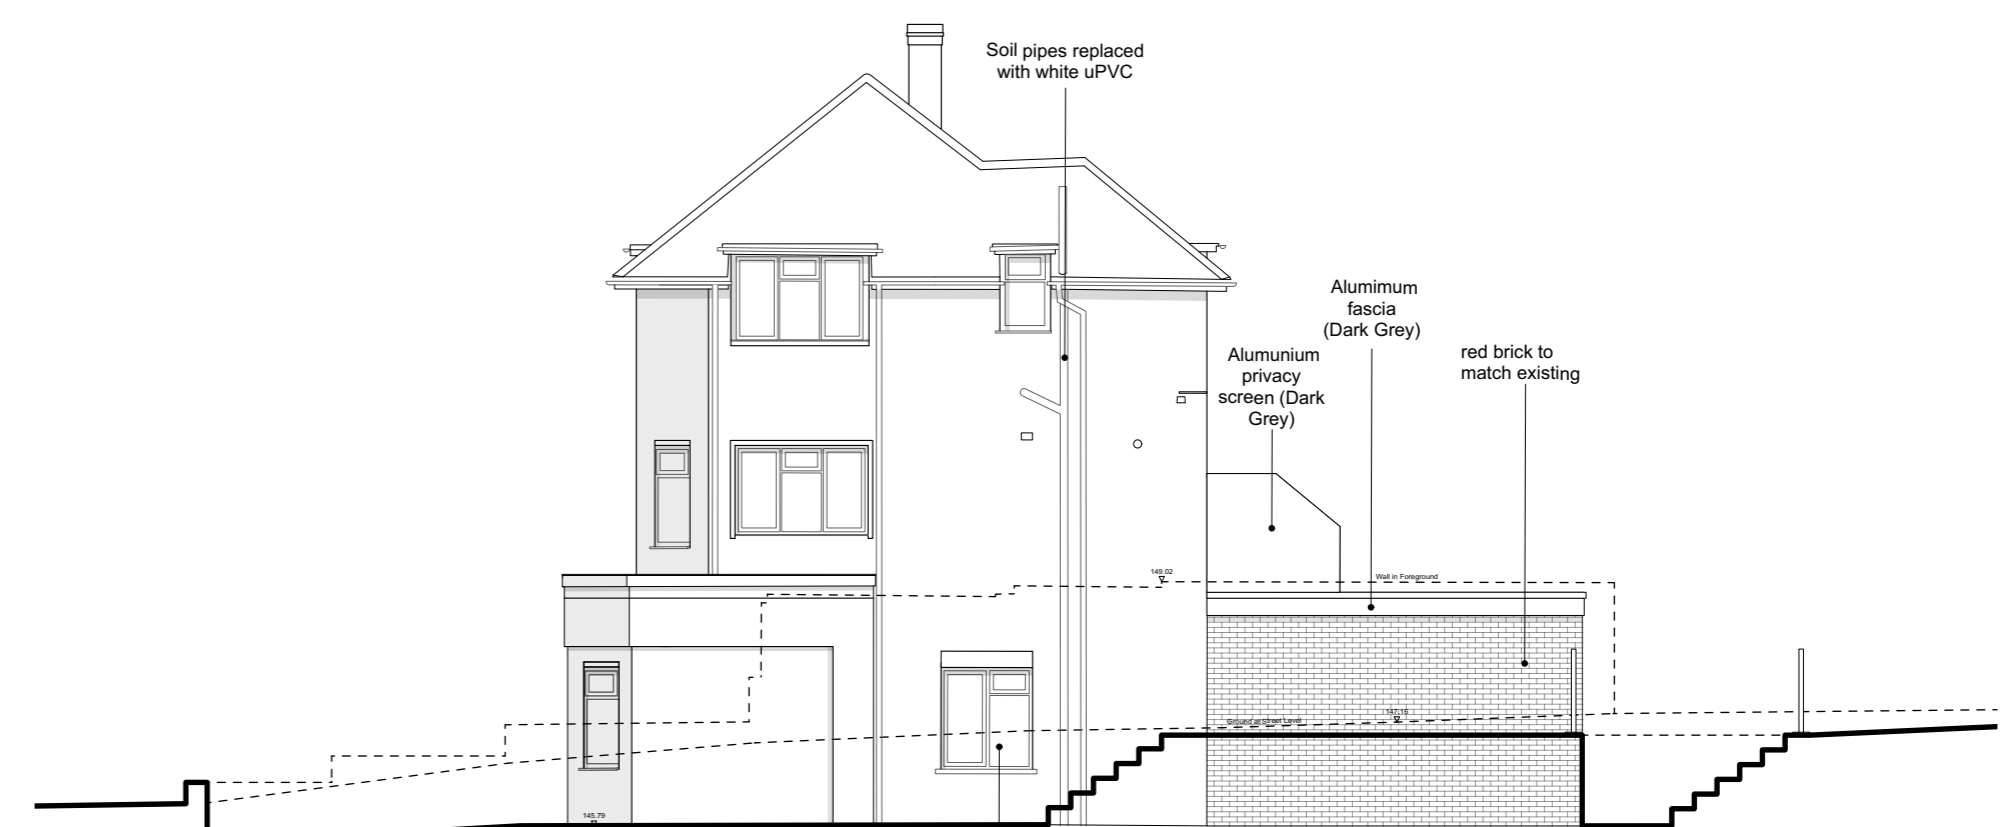

4 Proposed Ground Floor Plan
Scale: 1:100

 

Chartered Architects
Chartered Building Surveyors
Interior Designers
CDM Services

Glentworth Court, Lime Kiln Close
Stoke Gifford, Bristol BS34 8SR
+44 (0)117 931 2062
www.kendallkingscott.co.uk

Project
Mentmore Road
Client
Red Kite Community Housing

Scale Paper Size Filename
1:100 ISO A2 210803-Mentmore Road-MASTER.vwx
Do not scale this drawing

Rev	Date	By	Ap	Note
Drawing Title Proposed Elevations				
Project Number		Drawing Number		Revision
210803-1501				
Date	Drawn	Checked	Purpose/Status	
18/01/22	HR	LB	PLANNING	
Check all dimensions and levels on site				

Only to be used on the site for which designed. The electronic transmission of designs/information contained in this drawing is carried out entirely at the User's risk and Kendall Kingscott Ltd. will have no liability for any errors or inaccuracies arising therefrom. The production of amended or updated information from the said designs/information by the User is entirely the responsibility of the User and Kendall Kingscott Ltd. shall have no responsibility in respect thereof whatsoever.