


Ground Floor Plan

1:100

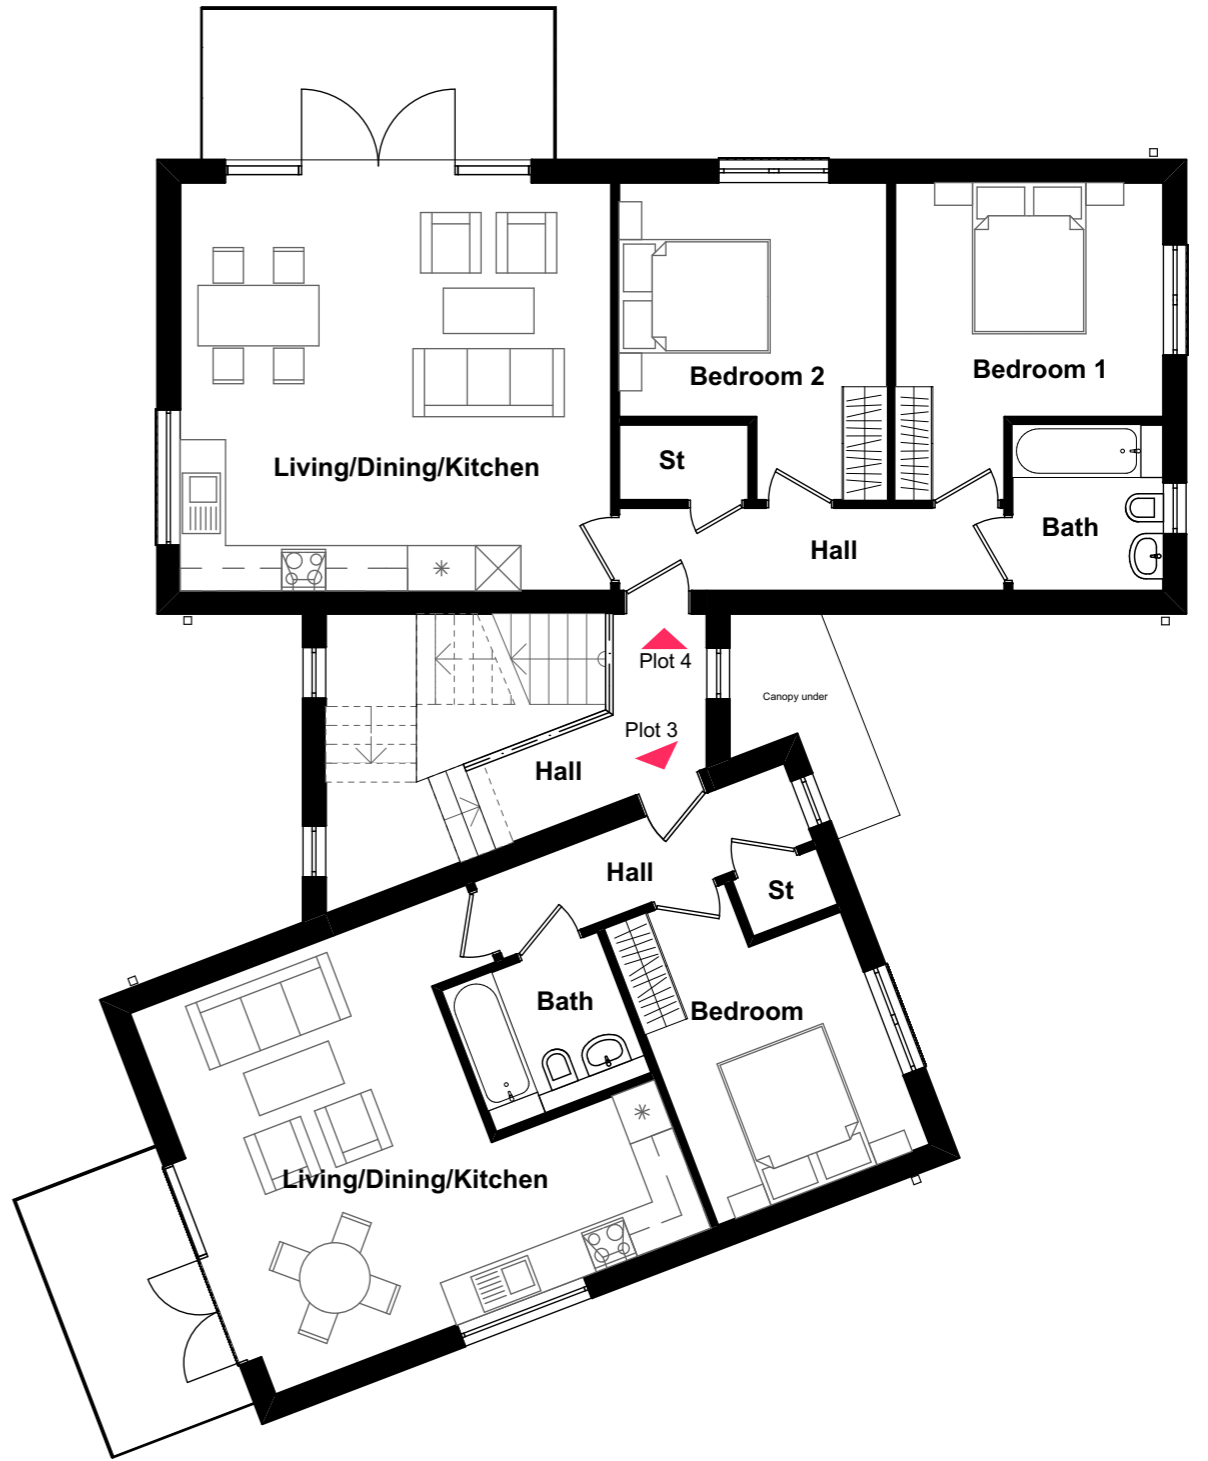

First Floor Plan

1:100

- Plot 1 - 1 bedroom flat - 50sqm
- Plot 2 - 2 bedrooms flat - 70sqm
- Plot 3 - 1 bedroom flat - 50sqm
- Plot 4 - 2 bedrooms flat - 70sqm



Rev	Date	Description	Dr'n	Ch'd

**hap architects**  
 The Old Registry, 20 Amersham Hill,  
 High Wycombe, Bucks, HP13 6NZ.  
 T: 01494 450427 F: 01494 465670  
 E: admin@haparchitects.co.uk  
 www.haparchitects.co.uk

Project  
 Garage Site to rear of 26 Highwood Crescent, High Wycombe, HP12 4NA

Client  
 Red Kite Devco Ltd.

Drawing Status  
**PRE-APP**

Scale Bar  
 0 1 2 3 4 5m

Drawing Title  
**Proposed Floor Plans**

Scale  
**1:100**

Size  
**A3**

Date: Apr '20  
 Drawn: CT  
 Checked: AH

Job Ref - Drawing Number - Revision  
**2092-PA04**

DO NOT SCALE from this drawing for construction purposes. Use figured dimensions only. All dimensions and levels must be verified on site prior to commencement and any discrepancies notified. This drawing to be read in conjunction with relevant specialists drawings, details and specifications. Copyright of this drawing is the property of HAP Chartered Architects Ltd.

**RIBA #**  
 Chartered Architects