


**SITE PLAN**  
Scale 1:100 @A1



**ACCOMMODATION SCHEDULE:**

Type	Size	Number
4Bed 6Person	110m <sup>2</sup>	1

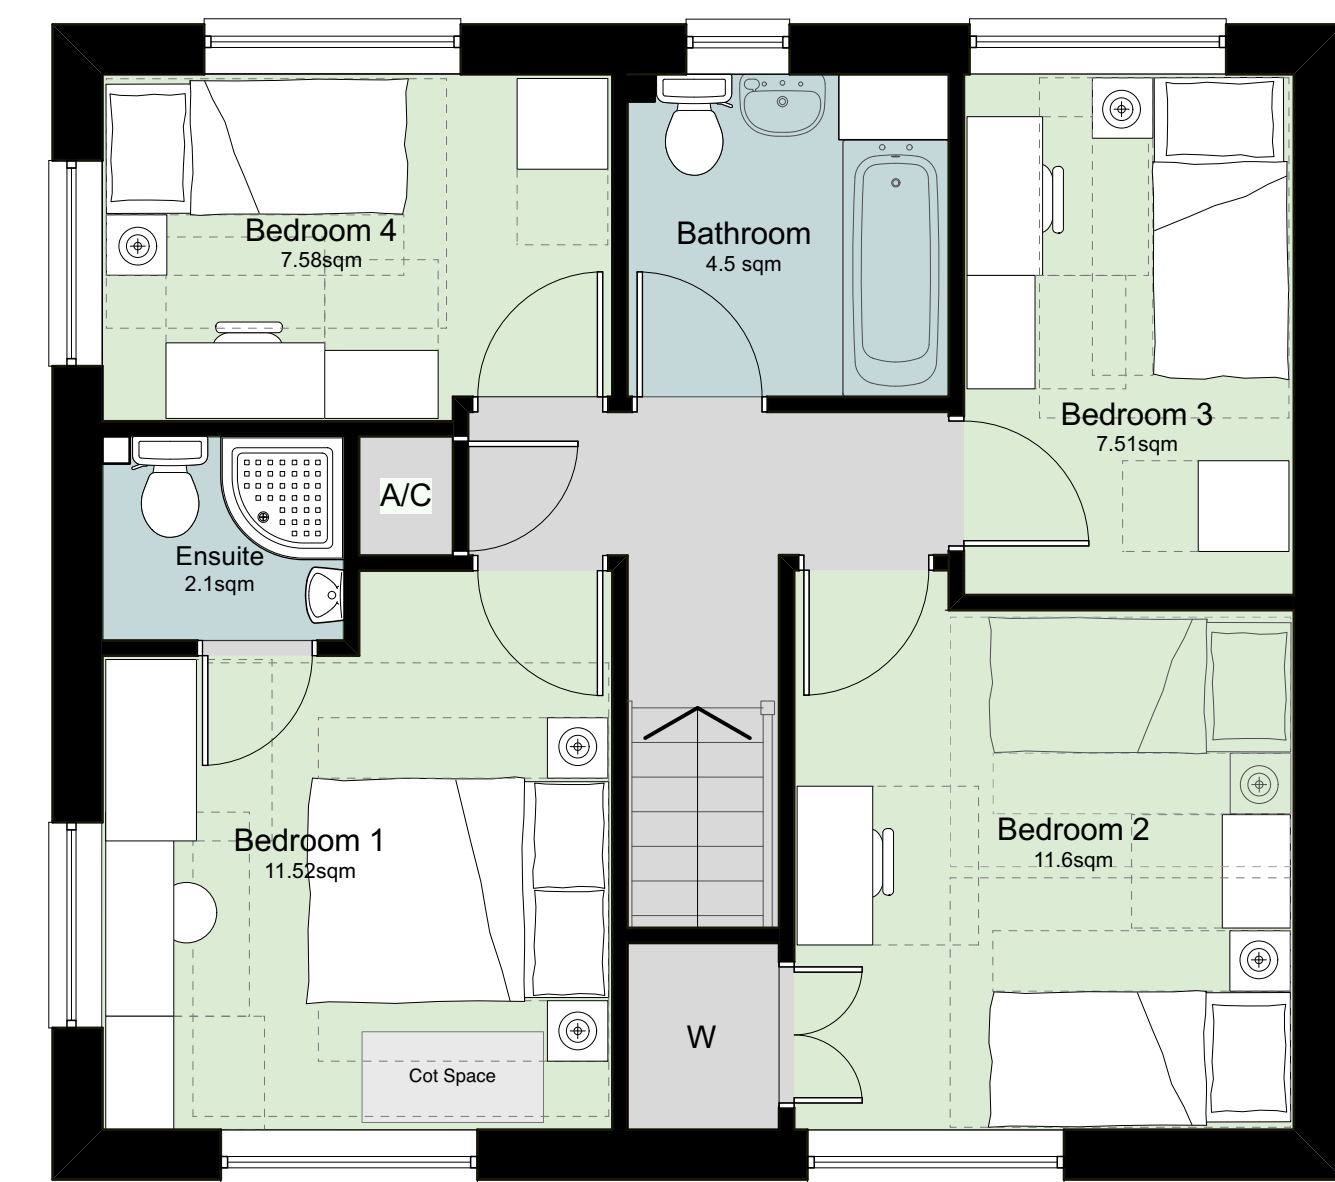

**FIRST FLOOR PLAN**

Scale 1:50 @A1



**GROUND FLOOR PLAN**

Scale 1:50 @A1



Rev	Date	By	Ap	Note
P03	14/03/2022	LB	JKC	Garage and shed/bike store sizes adjusted.
P02	17/02/2022	LB	LB	Room areas amended to achieve NDIS compliance, red line added
P01	11/02/2022	PW	PW	House design reverted back to original proposal. Site layout updated

**Kendall Kingscott**

Chartered Architects  
Chartered Building Surveyors  
Interior Designers  
CDM Services

Project: Deanfield Close Garage Site  
Client: Red Kite Community Housing  
Project Number: 210802-1400  
Drawing Number: P03

Date: 10/08/21  
Drawn: BM  
Checked: LB  
Proposed Status: PLANNING

Only to be used on the site for which designed. The electronic transmission of design information contained in this drawing is carried out entirely at the user's risk and Kendall Kingscott Ltd. will have no liability for any errors or inaccuracies arising therefrom. The production of amended or updated information from the user is entirely the responsibility of the user and Kendall Kingscott Ltd. shall have no responsibility to report errors or inaccuracies.