




Existing Site Plan  
Scale 1:200

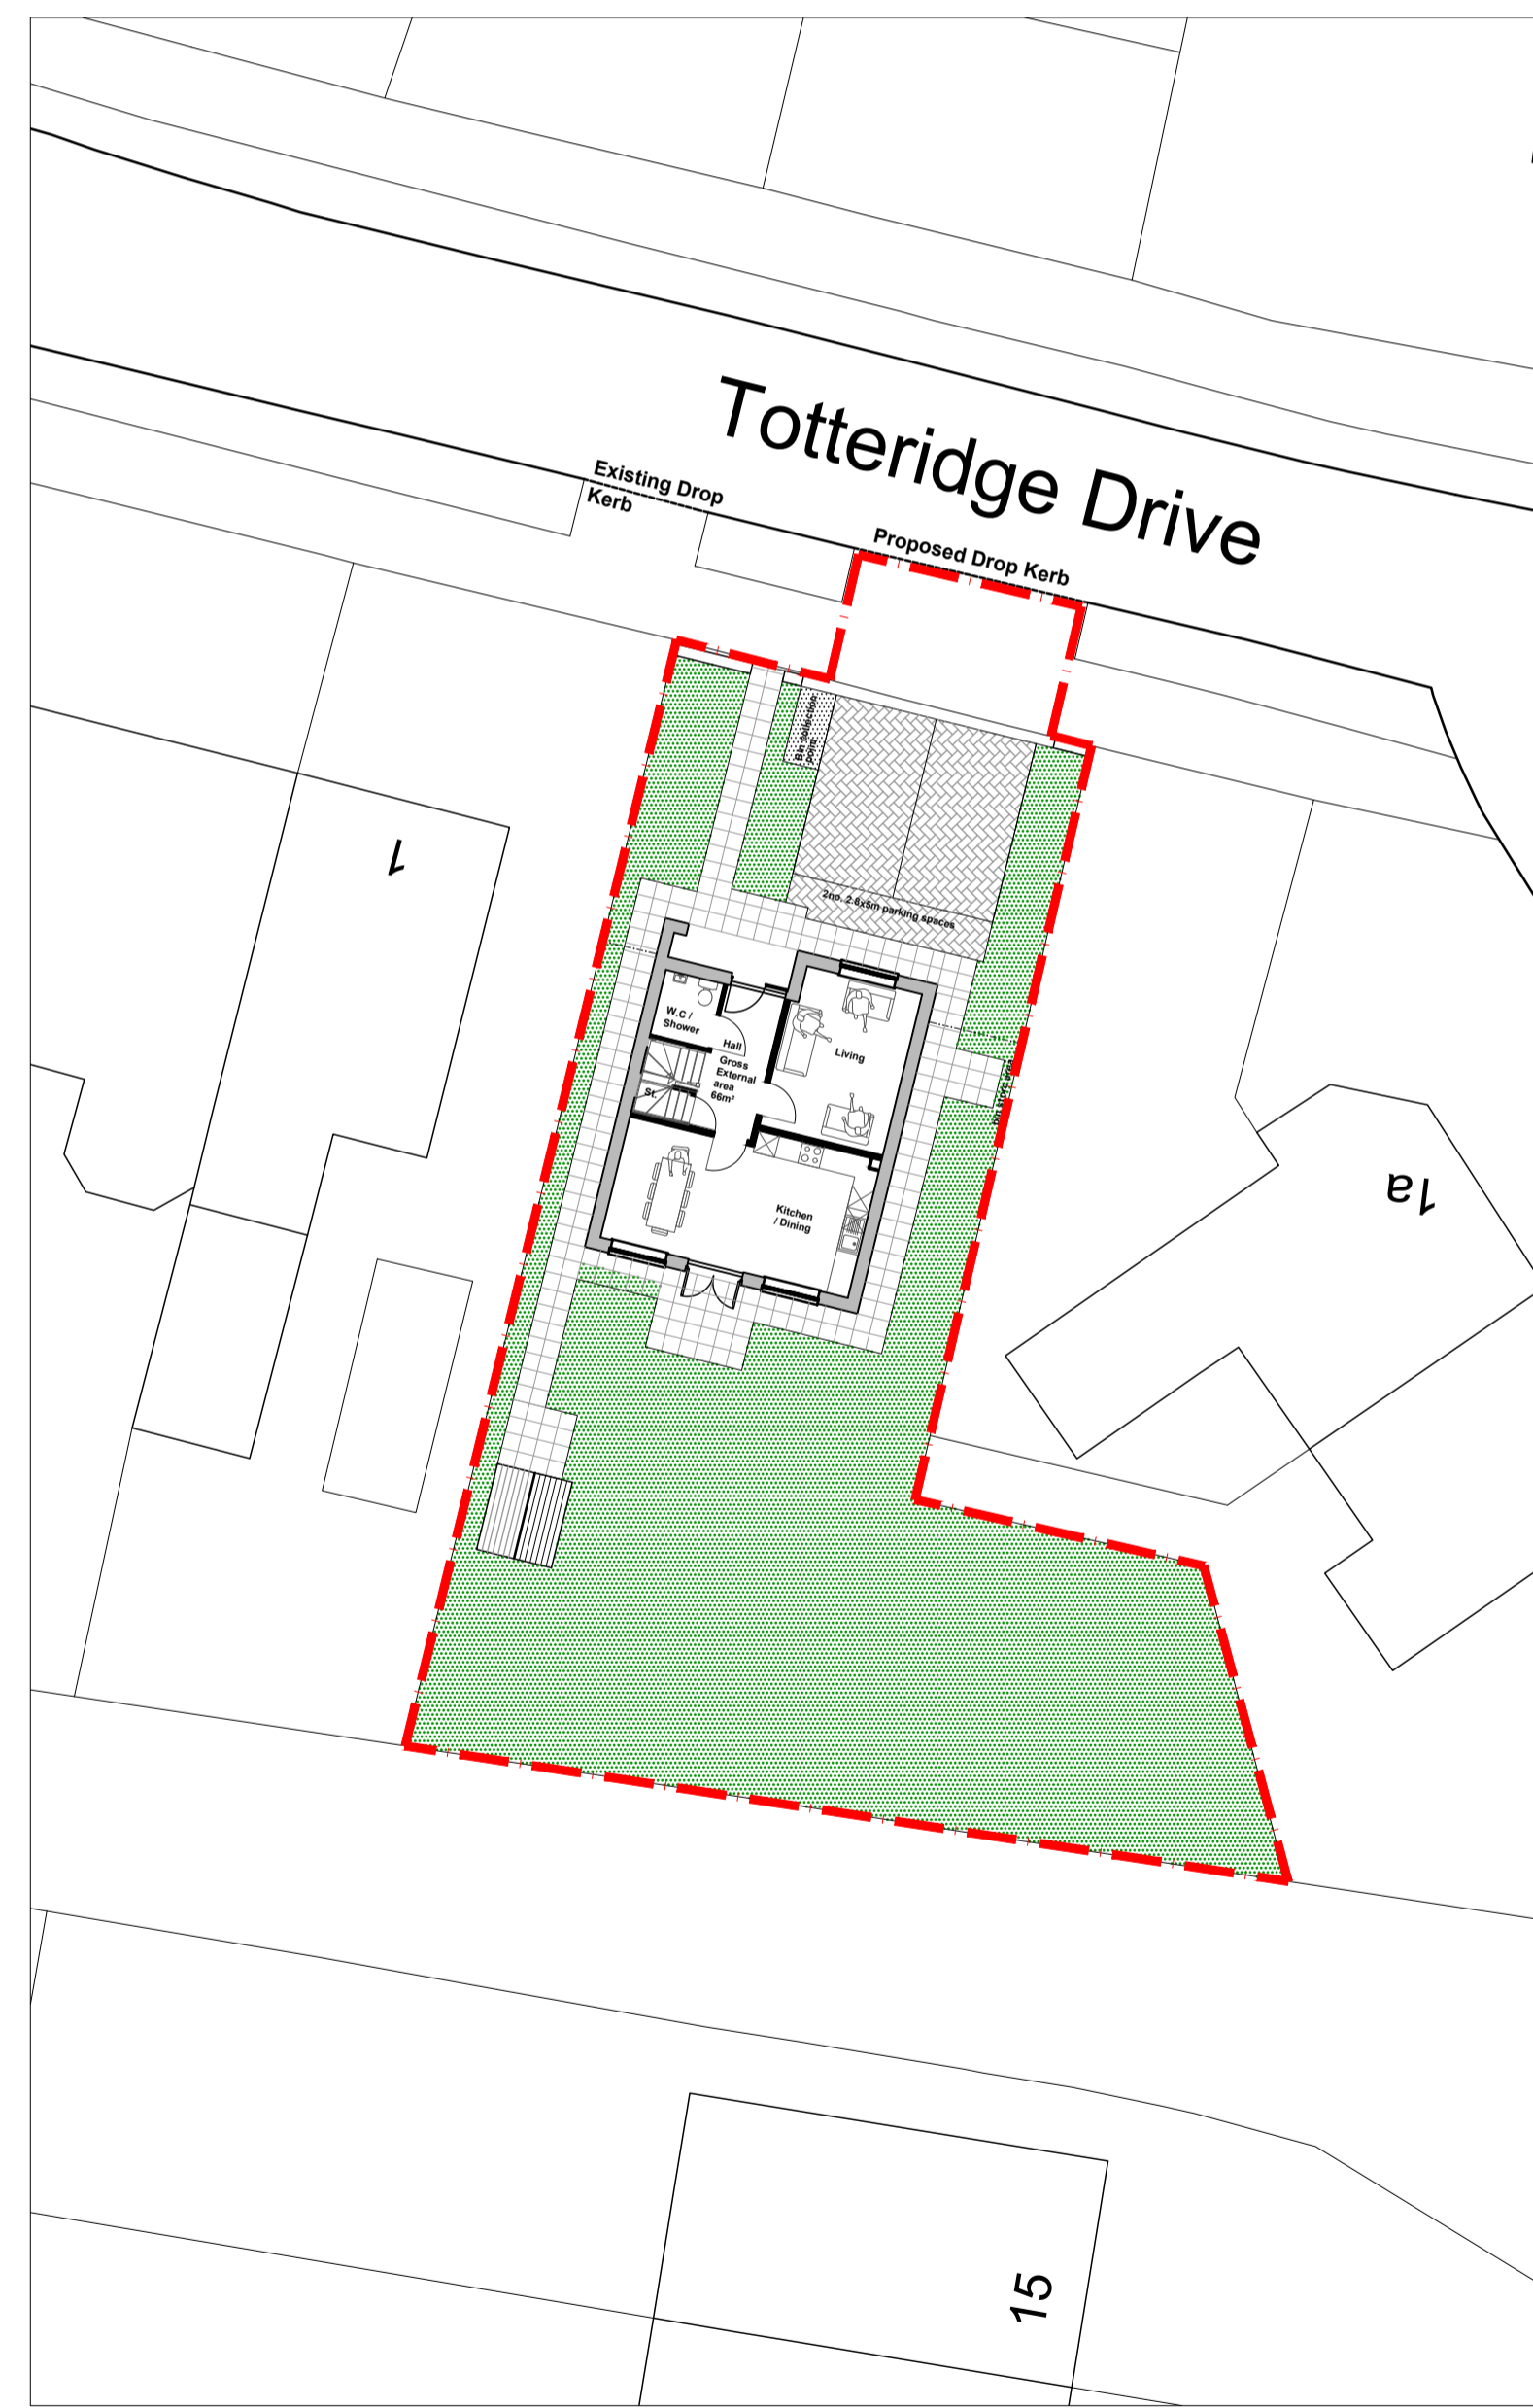


Proposed Site Plan  
Scale 1:200

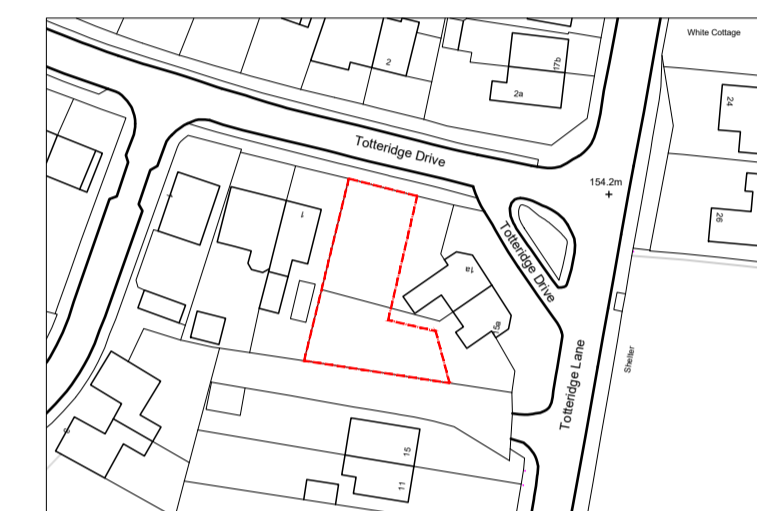


Location Plan  
Scale 1:1250

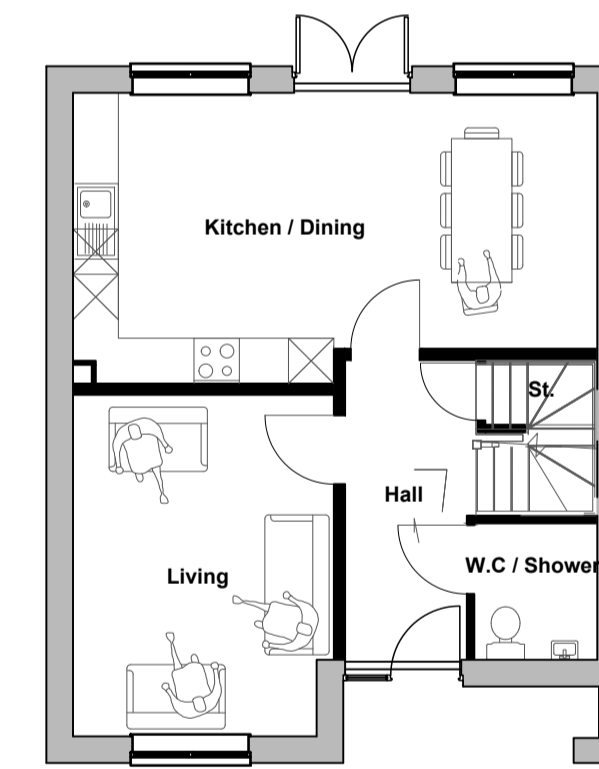

Ground Floor Plan  
Scale 1:100

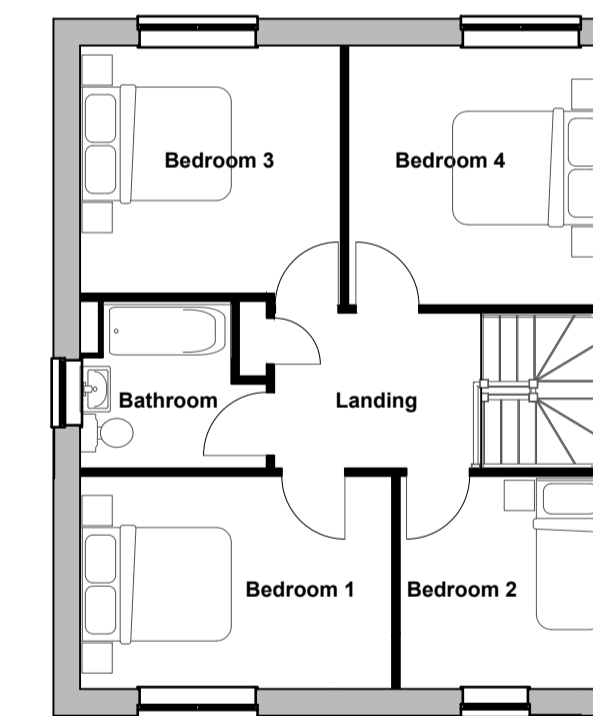

First Floor Plan  
Scale 1:100

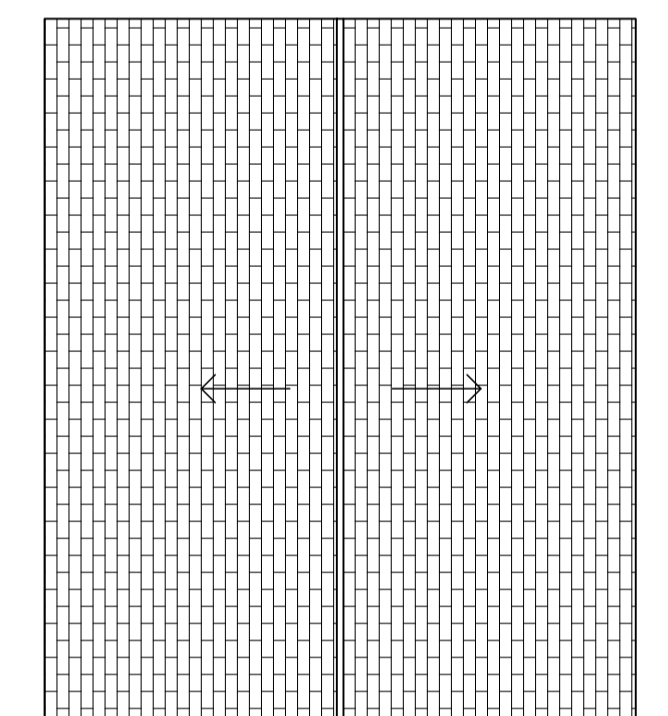

Elevation  
Scale 1:100

Notes  
 © Arcus Consulting  
 THIS DRAWING IS THE SUBJECT OF COPYRIGHT WHICH VESTS IN ARCUS CONSULTING. IT IS AN INFRINGEMENT OF COPYRIGHT TO REPRODUCE THIS DRAWING, BY WHATEVER MEANS, INCLUDING ELECTRONIC, WITHOUT THE EXPRESS WRITTEN CONSENT OF ARCUS CONSULTING WHICH RESERVES ALL ITS RIGHTS.  
 ARCUS CONSULTING ASSERTS ITS RIGHTS TO BE IDENTIFIED AS THE AUTHOR OF THIS DESIGN. ALL DRAWINGS, IMAGES AND MODELS ARE SUBJECT TO THE COPYRIGHT, DESIGN & PATENTS ACT 1988.  
 DRAWING NOT TO BE SCALED.  
 REPORT ERRORS & OMISSIONS TO ARCHITECT.  
 CHECK ALL DIMENSIONS ON SITE.  
 DRAWING TO BE READ IN CONJUNCTION WITH HEALTH AND SAFETY PLAN AND ALL RELEVANT RISK ASSESSMENTS.

Residual Risk  
 In addition to the hazards normally associated with the types of work detailed on this drawing take note of the above. It is assumed that all work on this drawing will be carried out by a competent contractor working, where appropriate, to an appropriate method statement.  
 Safety Health and Environmental Information

RevID	Note	Date	Drawn	Checked	RevID	Note	Date	Drawn	Checked
RA	Reduce site with amended layout								
RB	Clients amendments to proposal	27/09/22	PD						

Project Name & No.  
7238 - Totteridge Drive

Client  
Red Kite

Layout Title  
Proposed Site Plans and Elevations  
House Type 4 Bed House

Scale in m. @ A1 1:100

number 7238-ARC-XX-00-DR-A-001-01

rev B status Planning PD drawn by SB

Arcus Consulting LLP  
 info@arcus.uk.com  
 www.arcus.uk.com  
 Wakefield 0192 4669000  
 Liverpool 0151 7081060  
 Newcastle 0191 2725781  
 Cambridge 0122 3257706  
 Manchester 0161 2553222