



ROOF PLAN

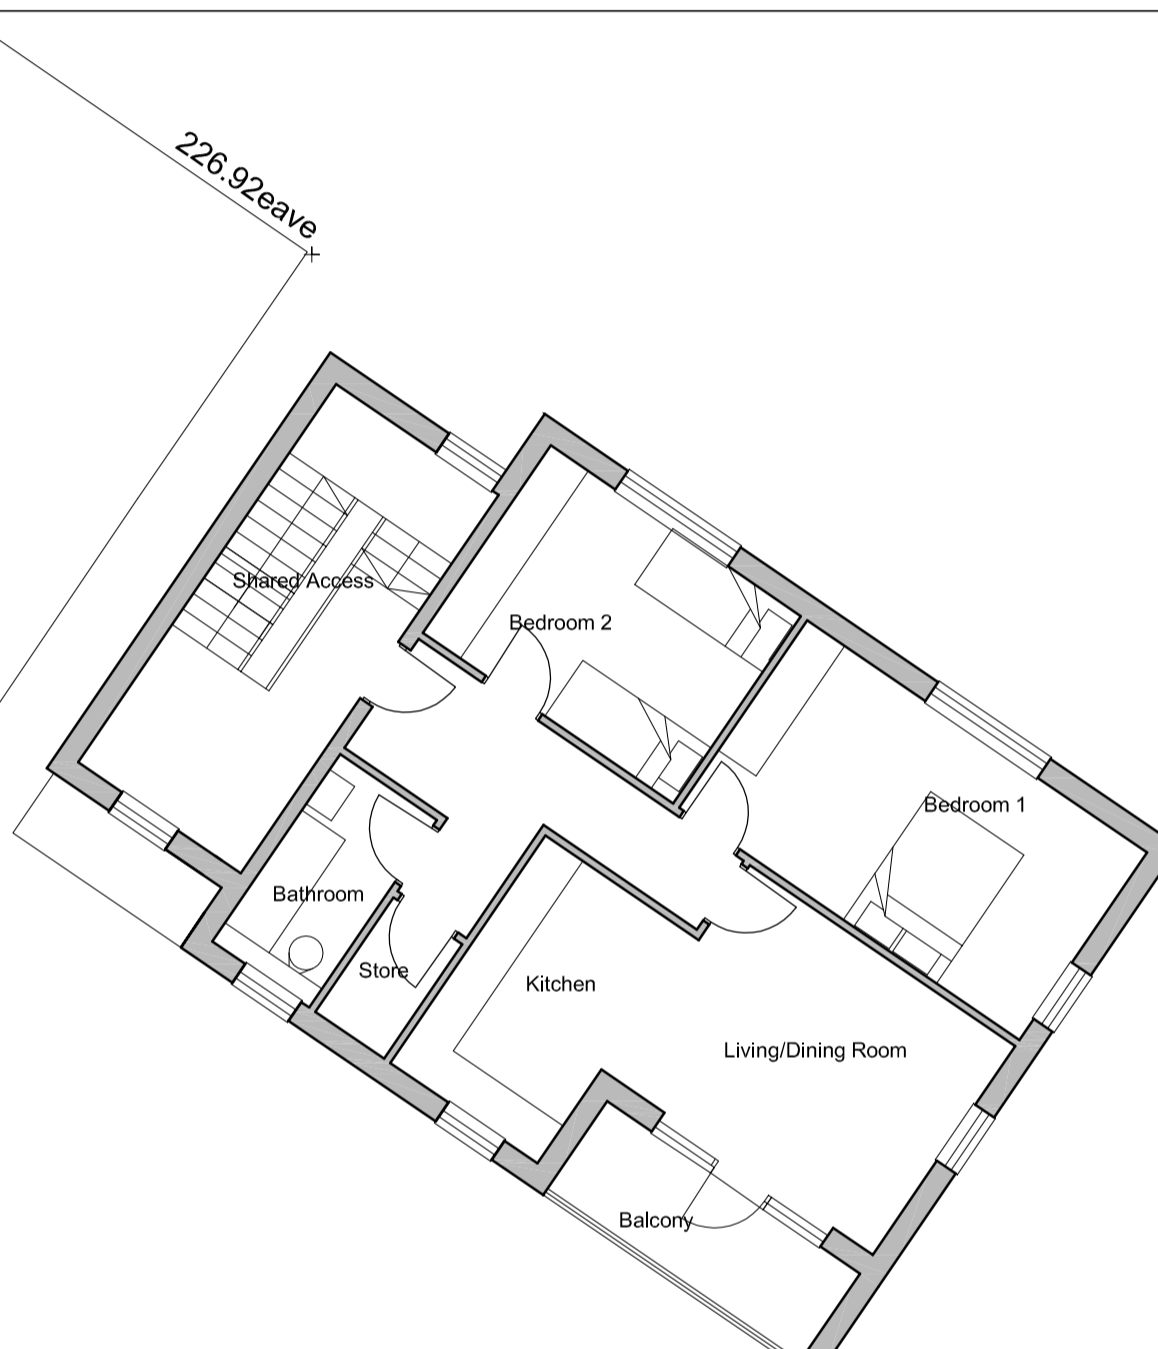

FIRST FLOOR PLAN

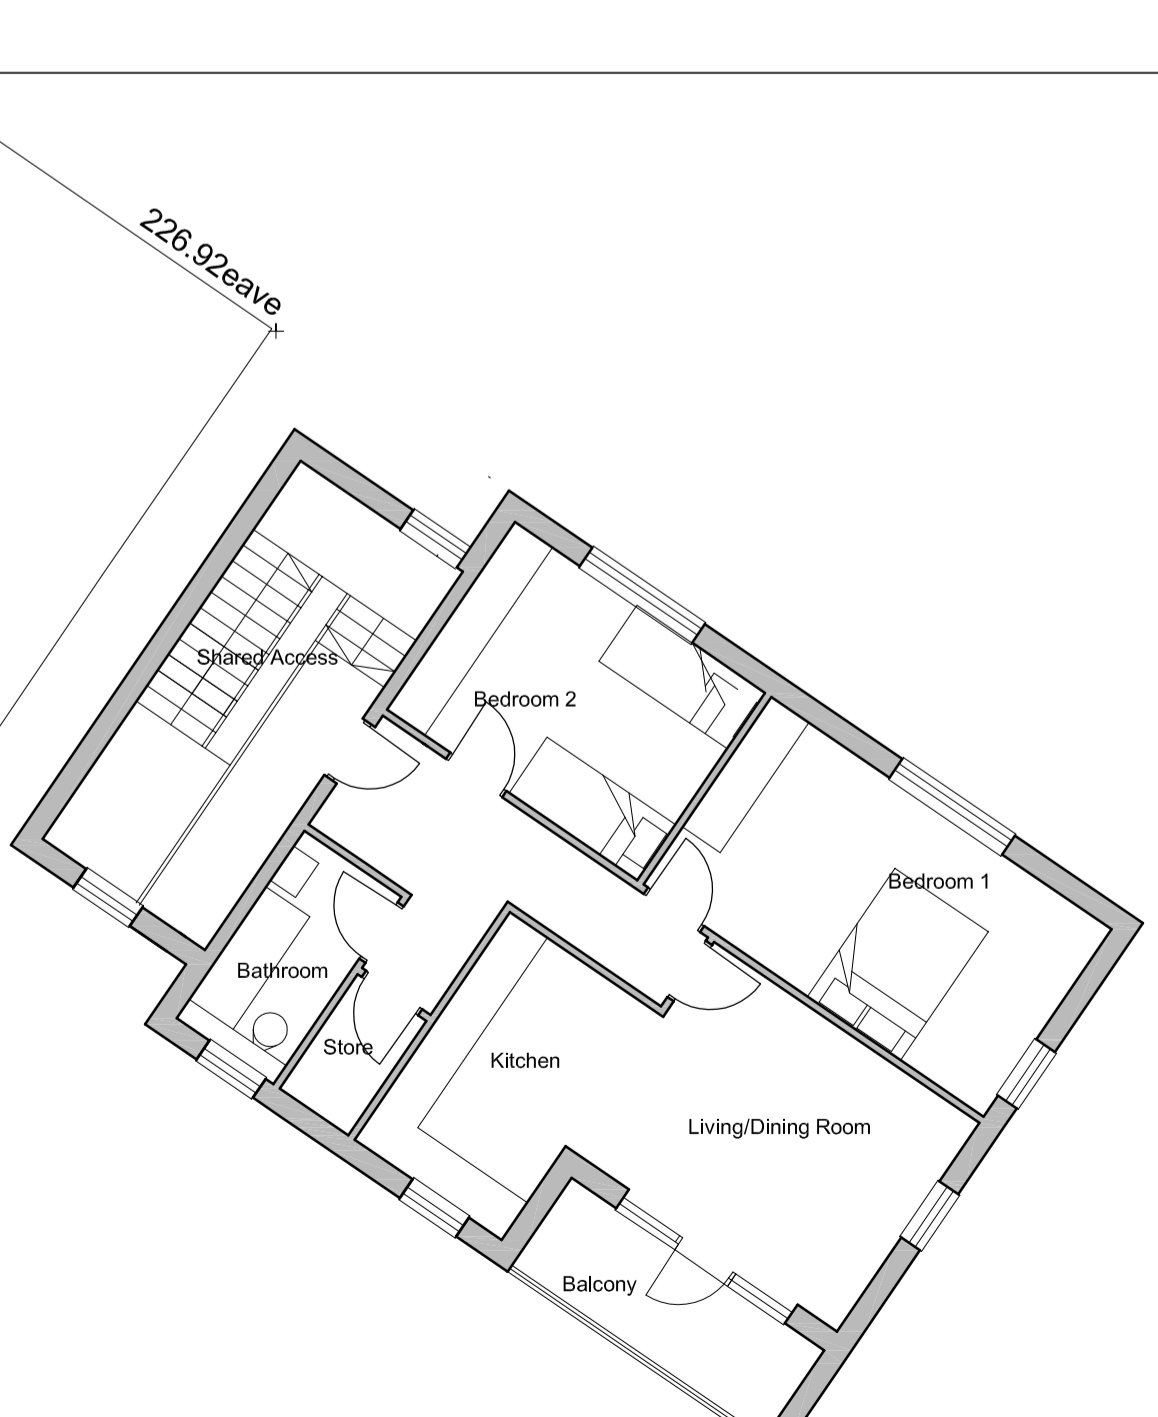

SECOND FLOOR PLAN

Rev	Date	Amendment
E	'Mar 2020	Amended
D	'Mar 20202	Amended
C	'Nov 2019	Amended
B	'Oct 2019	Amended
A	'Oct 2019	Amended

CLIENT
Red Kite Housing

PROJECT
Britnell Court
Stokenchurch

DRAWING
Proposed Plans
3 Flat Scheme

CHECKED
<>

DRAWN
JH

X-REF(S)
x-proposed

PLOT STYLE
brox.ctb

DATE
September 2018

SCALE
1:100 @ A1

DRAWING NUMBER

5027-20E

BROCKLEHURST ARCHITECTS LIMITED
15 High Street West Wycombe
Buckinghamshire HP14 3AE

01494 521621
www.brocklehurst.com