


1 Proposed Site Plan
Scale: 1:200

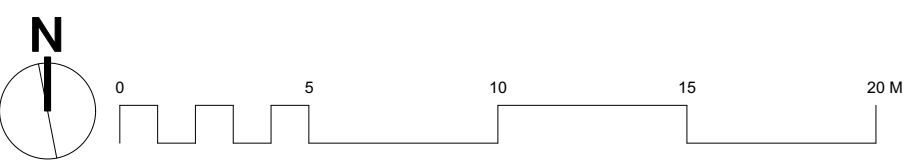

Kendall Kingscott

Chartered Architects
Chartered Building Surveyors
Interior Designers
CDM Services

Glentworth Court, Lime Kiln Close
Stoke Gifford, Bristol BS34 8SR
+44 (0)117 931 2062
www.kendallkingscott.co.uk

Project
Mentmore Road

Client
Red Kite Community Housing

Scale Paper Size Filename
1:200 ISO A3 210803-Mentmore Road-MASTER.vwx

Rev	Date	By	Ap	Note
Drawing Title Proposed Site Plan				
Project Number 210803-1400		Drawing Number		Revision
Date 18/01/22	Drawn HR	Checked LB	Purpose/Status PLANNING	

Check all dimensions and levels on site

Only to be used on the site for which designed. The electronic transmission of designs/information contained in this drawing is carried out entirely at the User's risk and Kendall Kingscott Ltd. will have no liability for any errors or inaccuracies arising therefrom. The production of amended or updated information from the said designs/information by the User is entirely the responsibility of the User and Kendall Kingscott Ltd. shall have no responsibility in respect thereof whatsoever.