

2 Proposed Ground Floor Plan
Scale: 1:100



1 Proposed Ground Floor Plan
Scale: 1:100


Accommodation Schedule

- Flat 1 - 2B4P - 70.5sqm (Ground Floor)
- Flat 2 - 2B4P - 70.5sqm (Ground Floor)
- Flat 3 - 2B4P - 76.2sqm (First Floor Masionette)
- Flat 4 - 2B4P - 76.5sqm (First Floor Masionette)

Total 4 Units (2no. Refurb & 2no. Refurb & Extension)

GIA

Existing Building Refurbishment = 230sqm
Extension = 67.4sqm
Total GIA = 395sqm

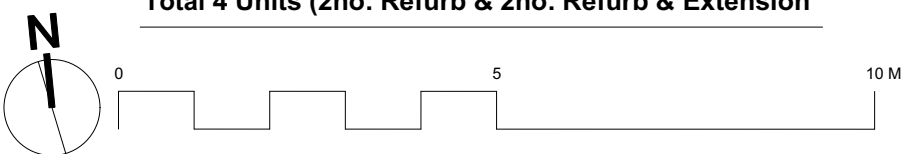

Chartered Architects
Chartered Building Surveyors
Interior Designers
CDM Services

Project
Mentmore Road

Client
Red Kite Community Housing

Glentworth Court, Lime Kiln Close
Stoke Gifford, Bristol BS34 8SR
+44 (0)117 931 2062
www.kendallkingscott.co.uk

Scale Paper Size Filename
1:100 ISO A3 210803-Mentmore Road-MASTER.vwx
© Copyright Do not scale this drawing

Rev Date By Ap Note

Drawing Title
Proposed Second Floor & Roof Plan

Project Number Drawing Number Revision
210803-1411

Date Drawn Checked Purpose/Status
18/01/22 HR LB PLANNING

Check all dimensions and levels on site

Only to be used on the site for which designed. The electronic transmission of designs/information contained in this drawing is carried out entirely at the User's risk and Kendall Kingscott Ltd. will have no liability for any errors or inaccuracies arising therefrom. The production of amended or updated information from the said designs/information by the User is entirely the responsibility of the User and Kendall Kingscott Ltd. shall have no responsibility in respect thereof whatsoever.