



1 Front Elevation

1 : 200

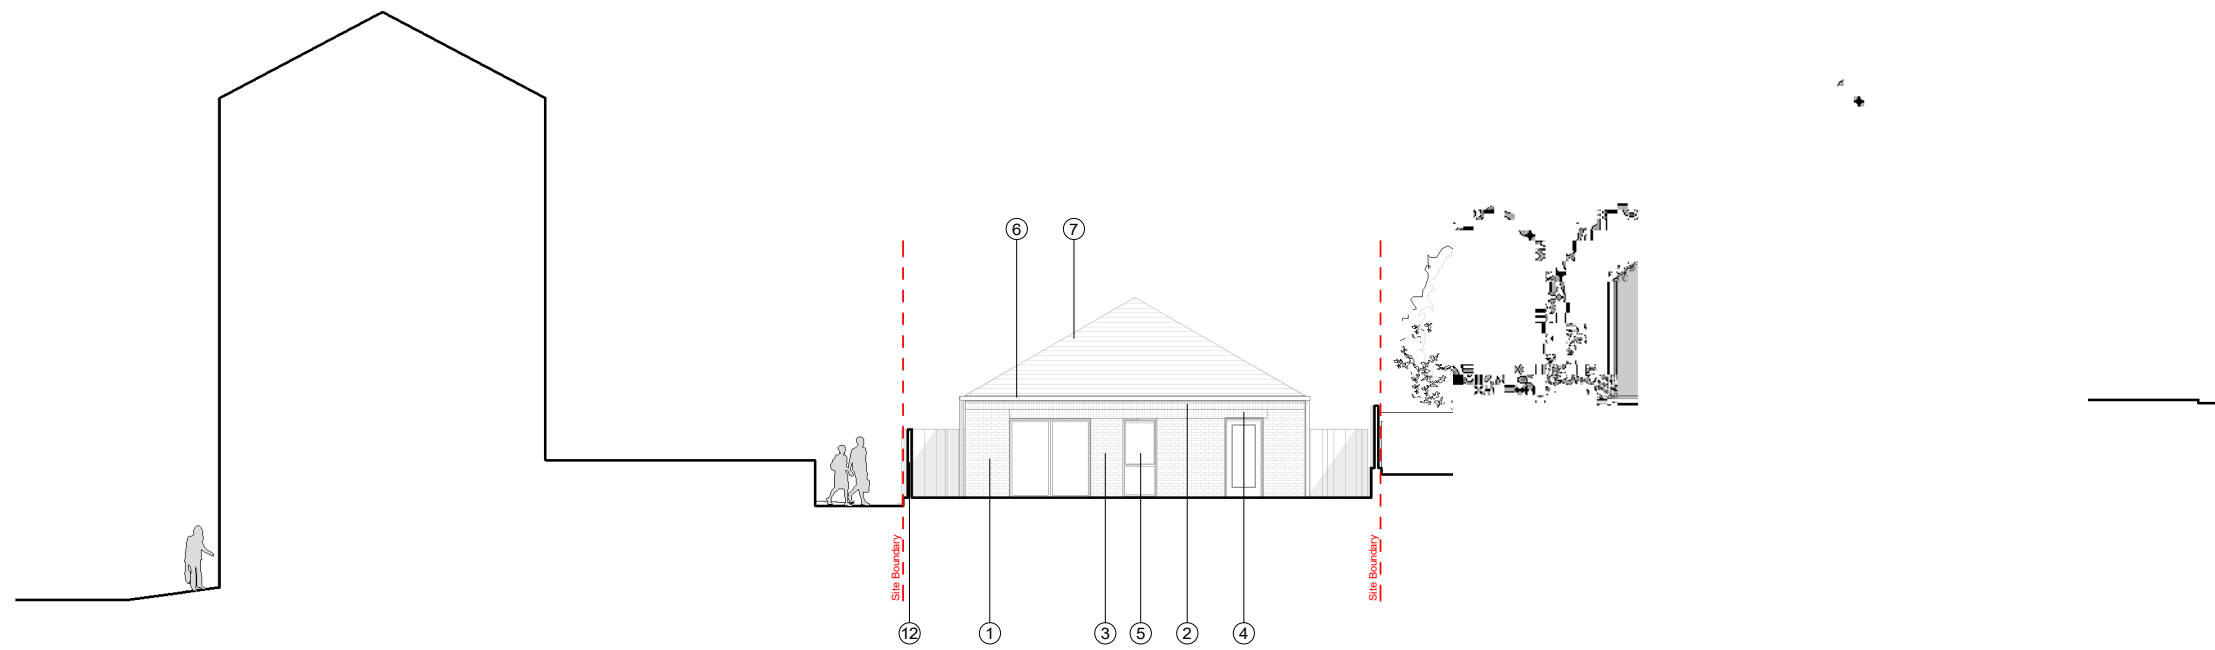

2 Rear Elevation

1 : 200

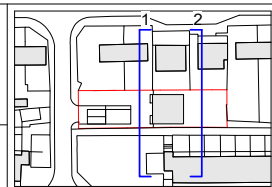

**Material Key**

- ① Buff brick in stretcher bond
- ② Buff brick soldier course
- ③ Brown brick in stretcher bond
- ④ Brown brick soldier course
- ⑤ uPVC windows/doors
- ⑥ Aluminium downpipe and gutter
- ⑦ Composite slate roof
- ⑧ Timber gate
- ⑨ Timber close boarded fence
- ⑩ Boundary hedge planting
- ⑪ PPC aluminium canopy
- ⑫ Brick retaining wall with timber close boarded fence

REV	DATE	NOTES	INT
P2	25.08.23	Revised planning submission	DM
P1	21.01.22	Planning Application	RR

Client:  
**Redkite**

Project Name:  
**Five Acres, High Wycombe**

Status:  
**Planning**

Drawing Title:  
**Proposed Elevations**

Drawing No.:  
**21051-B-FA-200**

Project No: 21051-B Date: 21/01/22

Drawn By: RR Checked: DM Scale: 1:200@A3

Revision:  
**P2**

**FUSE ARCHITECTS**  
The Leather Market  
11-13 Weston Street,  
London SE1 3ER  
t: +44 (0)20 7378 8789  
email: info@fusearchitects.co.uk  
www.fusearchitects.co.uk

Do not scale from drawings  
All dimensions are in mm unless otherwise stated  
All dimensions to be verified on site before proceeding with the work  
All fire related information indicated on the drawing to be verified by a specialist  
Any discrepancies to be notified in writing to the Architect immediately  
All boundaries indicative only and to be confirmed by others