









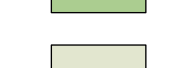
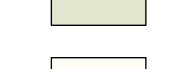
The vehicular entrance has been relocated to allow parking, provide rear gardens and improve sight lines when leaving the site.

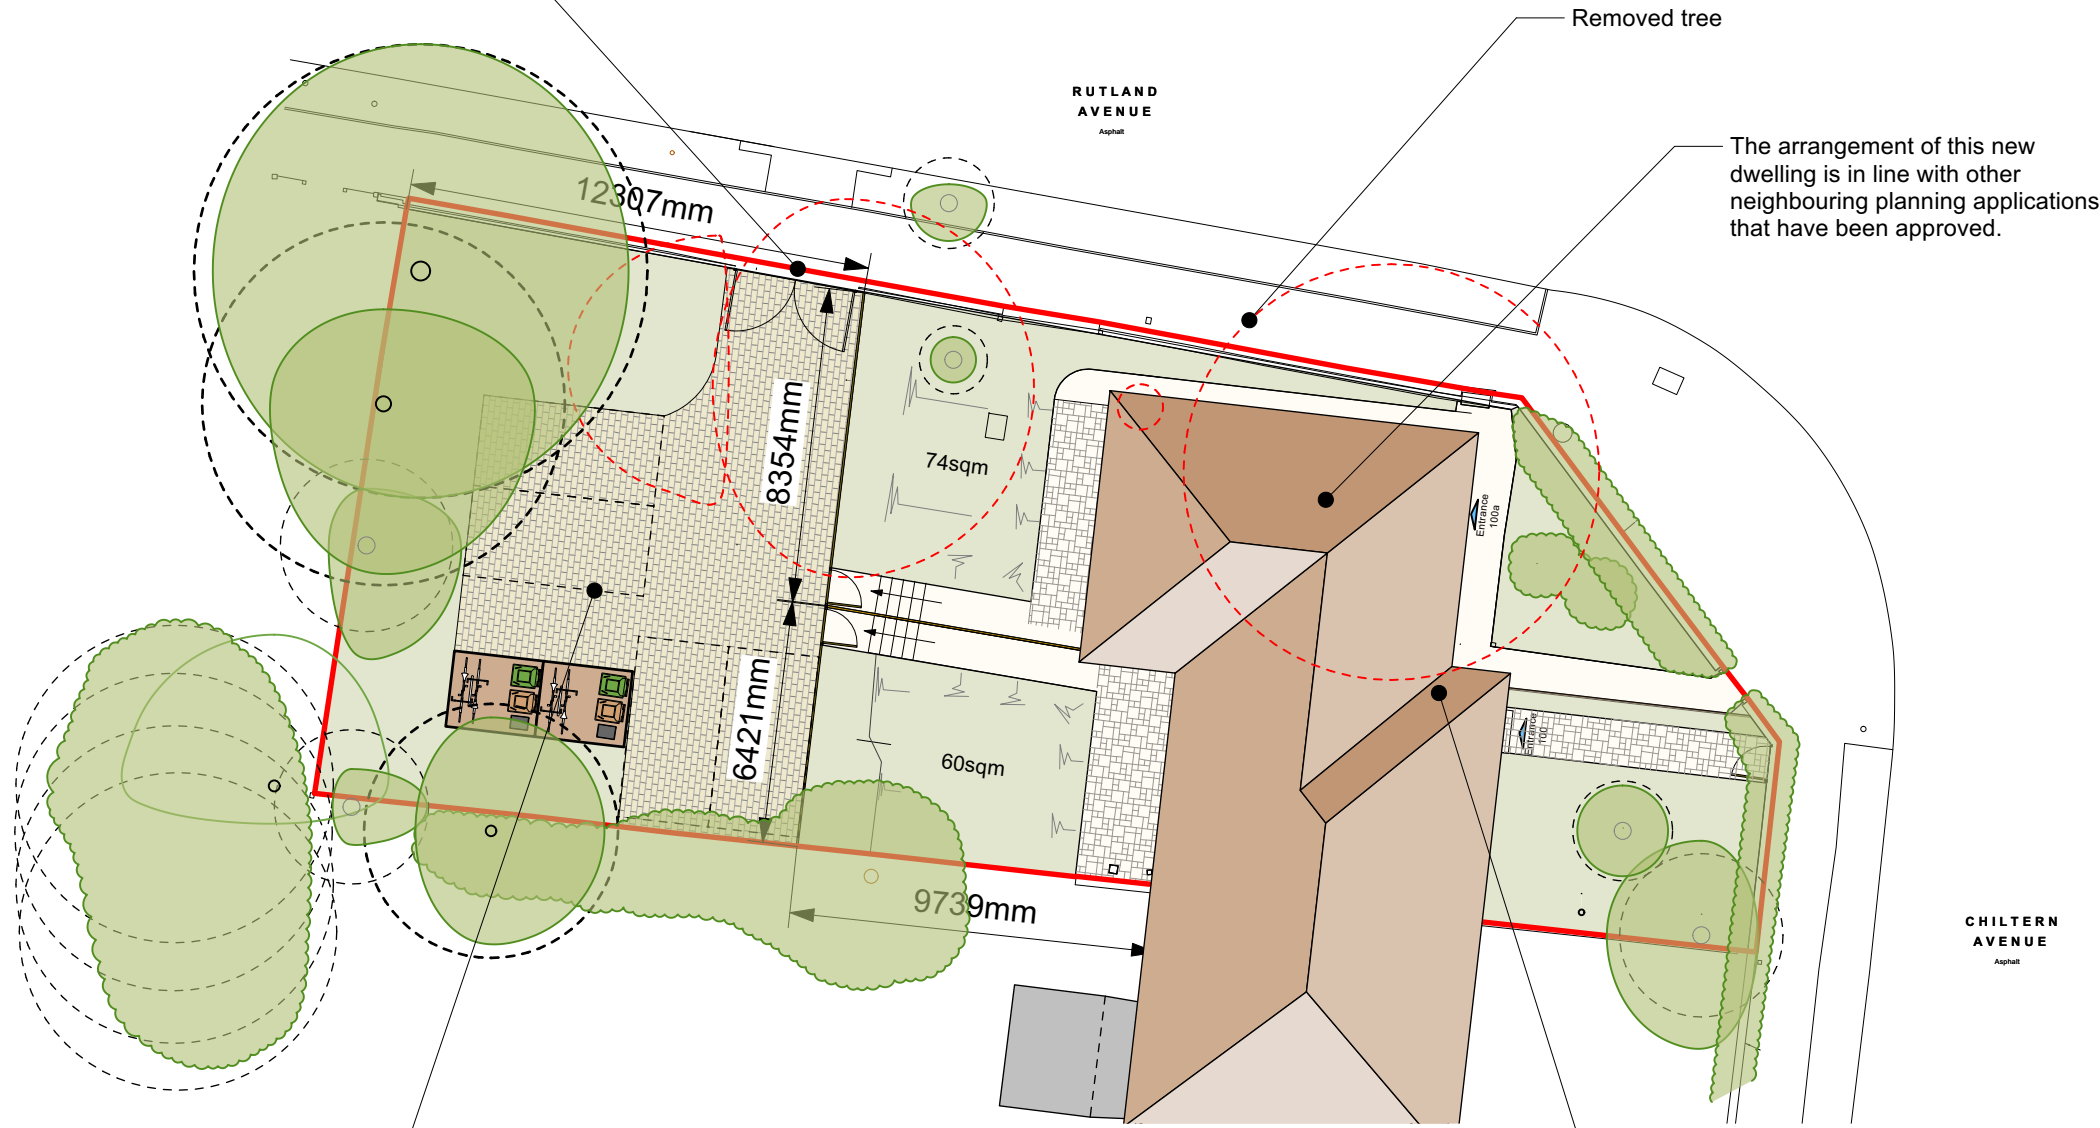

Removed tree


The arrangement of this new dwelling is in line with other neighbouring planning applications that have been approved.

KEY

-  Tree Canopy
-  Existing Trees
-  Root Protection Zone
-  Removed Tree
-  Existing Hedges and Bushes
-  Planting
-  Grass
-  Concrete
-  Application Boundary

Parking for 2 cars for each dwelling.

A number of services will need diverting

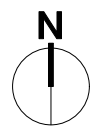

Chartered Architects
Chartered Building Surveyors
Interior Designers
CDM Services

Glentworth Court, Lime Kiln Close
Stoke Gifford, Bristol BS34 8SR
+44 (0)117 931 2062
www.kendallkingscott.co.uk

Project
100 Chiltern Avenue

Client
Red Kite Community Housing

Scale 1:200 Paper Size ISO A3 Filename 100 Chiltern Avenue v2021.vwx
© Copyright Do not scale this drawing

Rev Date By Ap Note

Drawing Title
Proposed Site Plan

Project Number Drawing Number Revision
210379-1051

Date Drawn Checked Purpose/Status
15/10/21 AS LB PLANNING
Check all dimensions and levels on site

Only to be used on the site for which designed. The electronic transmission of designs/information contained in this drawing is carried out entirely at the User's risk and Kendall Kingscott Ltd. will have no liability for any errors or inaccuracies arising therefrom. The production of amended or updated information from the said designs/information by the User is entirely the responsibility of the User and Kendall Kingscott Ltd. shall have no responsibility in respect thereof whatsoever.