

Copyright © 2019 DHA Architecture Ltd. All rights reserved. Limited reproduction and distribution permitted for the sole purpose of the planning of this named development only. Ordnance Survey data  $\ensuremath{\mathbb{C}}$  Crown Copyright. All rights reserved. Licence number 100042157. Do not scale other than for Local Authority Planning purposes.

> APARTMENT TYPE: F70d1 
>  Area
>  80.03m²
>  861ft²
>
>
>  Floor areas measured to face of structure.
>  Areas below 1.5m height excluded.
>  Image: Structure of the structure of Floor areas measured to face of finish Areas below 1.5m height excluded.

APARTMENT TYPE:

 Area
 63.53m²
 6f

 Floor areas measured to face of structure.
 Areas below 1.5m height excluded.
 6f

 Area
 62.49m²
 673ft²

 Floor areas measured to face of finish.
 Areas below 1.5m height excluded.

F61a1

684ft

APARTMENT TYPE: F86c1 Area 89.36m<sup>2</sup> 962ft<sup>2</sup> Floor areas measured to face of structure Areas below 1.5m height excluded. Floor areas measured to face of finish. Areas below 1.5m height excluded.

Patio

Patio


Ground Floor Obscure glazing and fixed shut



## dha architecture Itd

Brooklands Farm Business Park Bottle Lane

- t. 0118 934 9666
- e. surname@dhaarchitecture.co.uk
- **w**. www.dhaarchitecture.co.uk

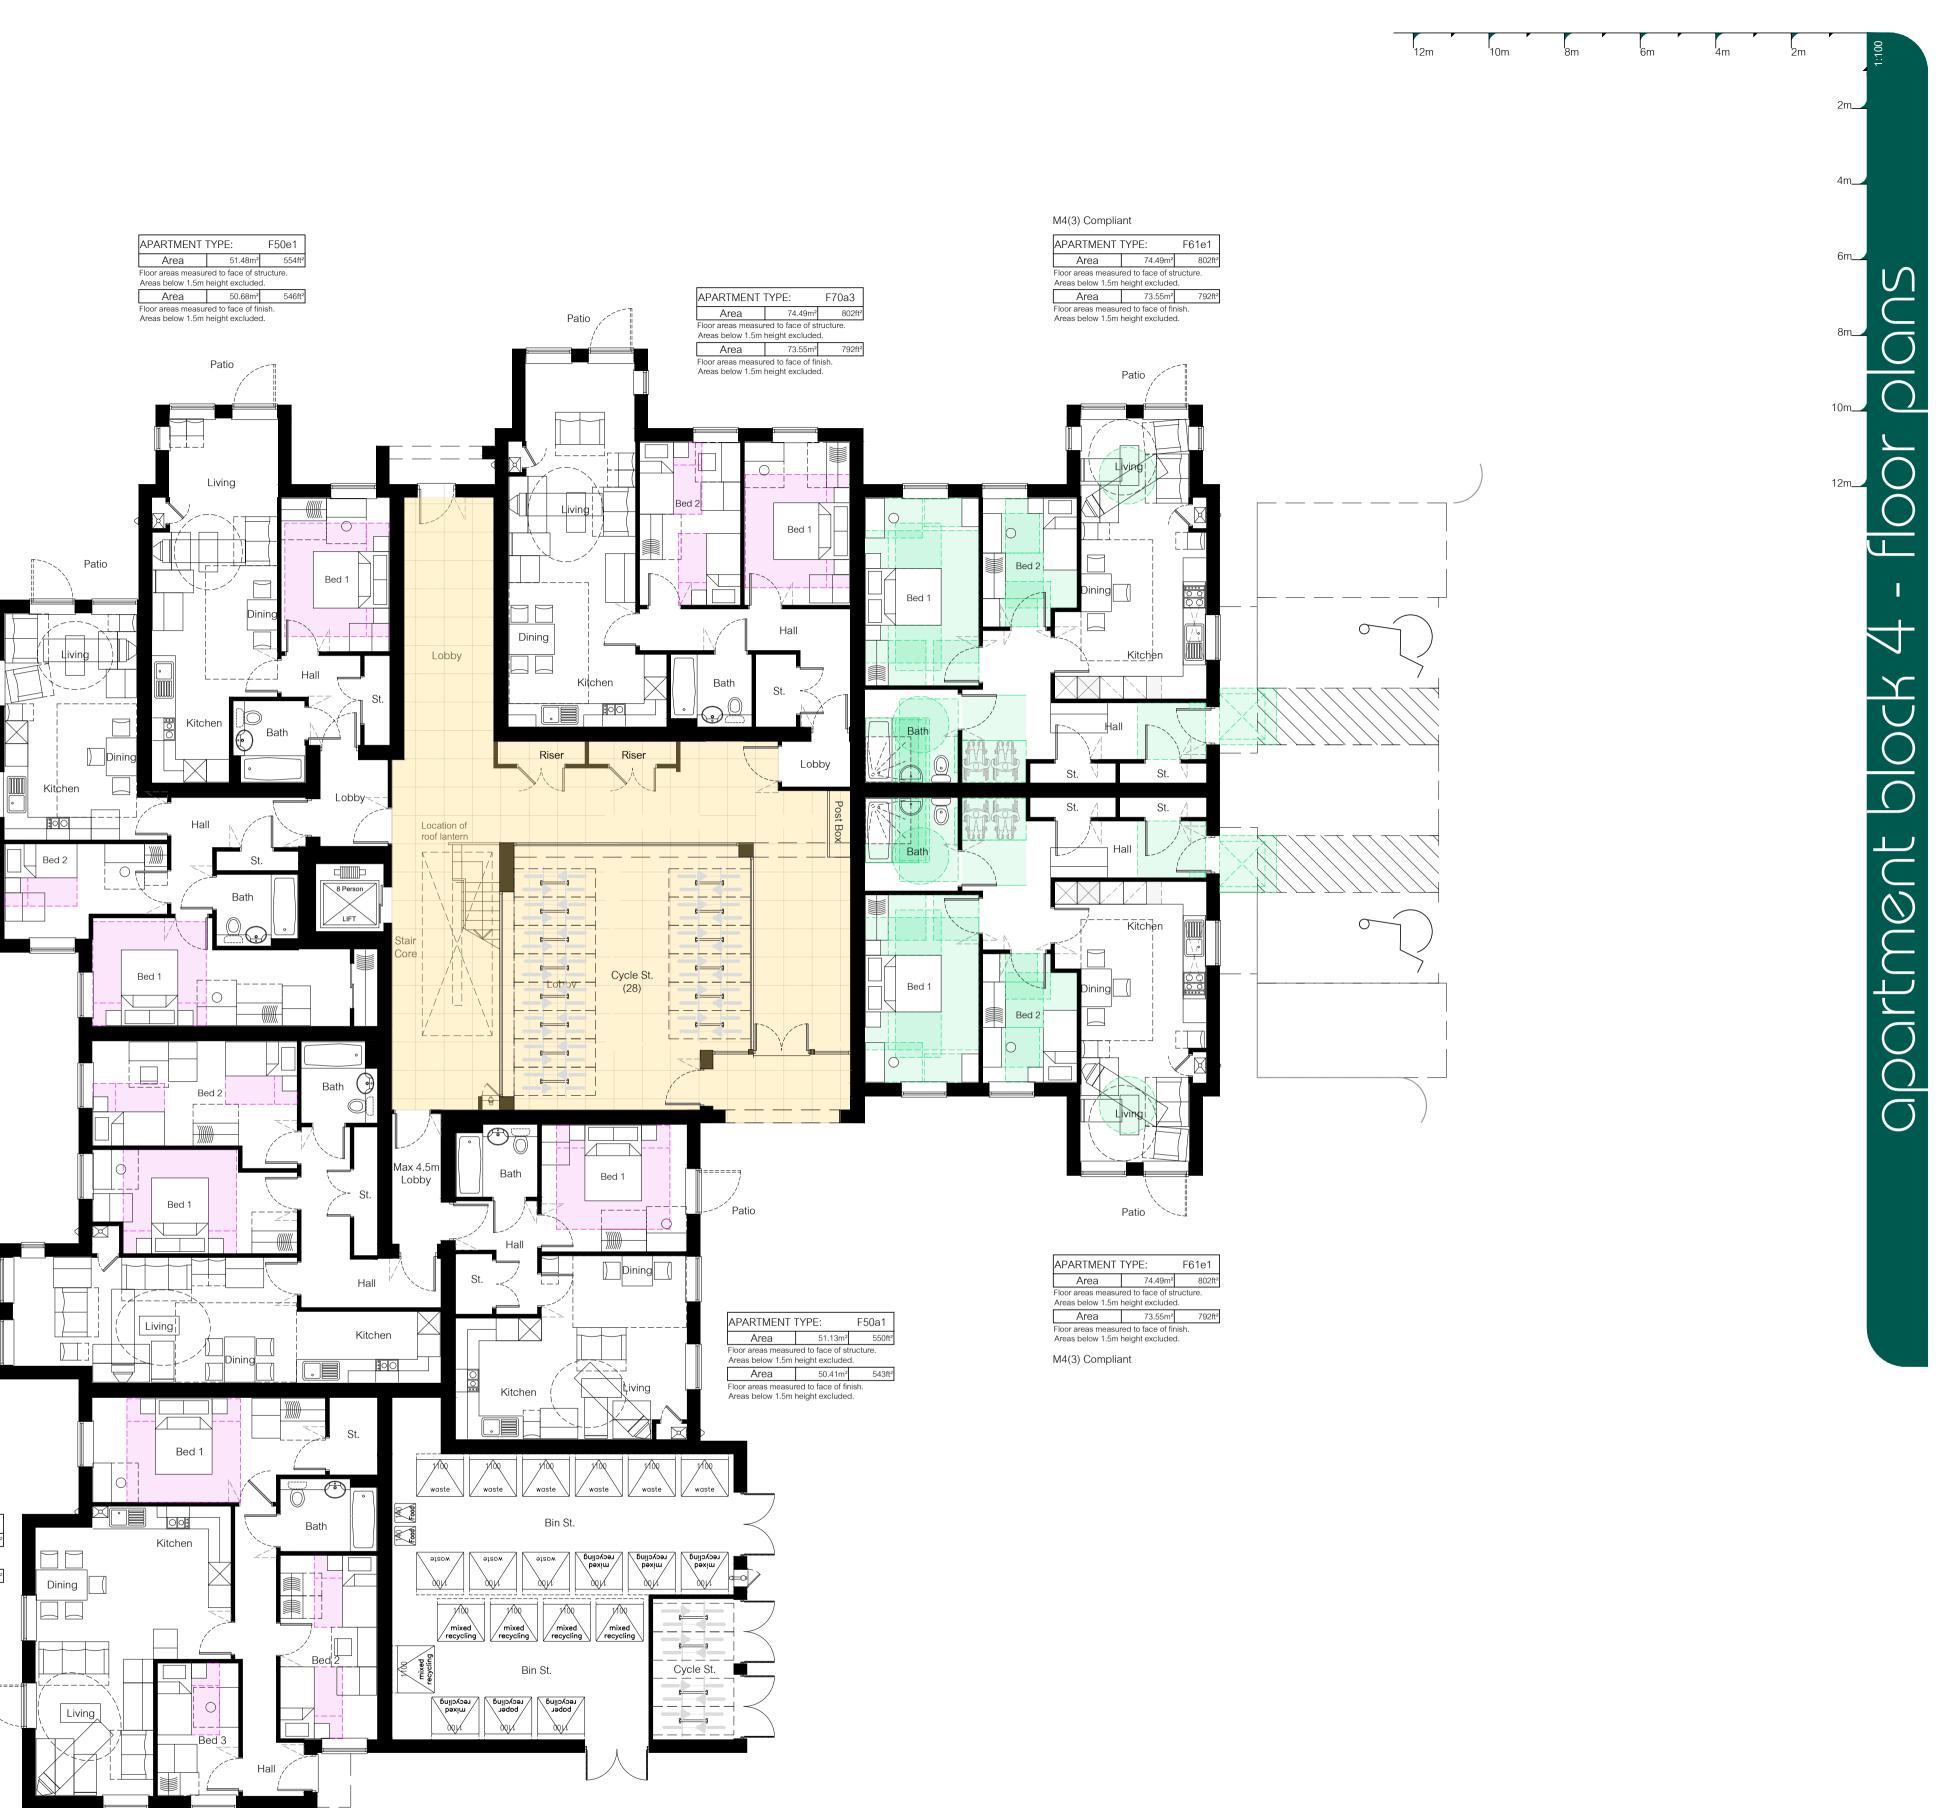

## huntercombe park, taplow

B 06.11.19 SJP Design comments received from planner 4th Nov rev date by details

Apartment Block 4 Proposed Ground Floor Plan

24.05.2019 created 1:100 @ A1 scaling JeH/CC contact **B** revision

A 11.10.19 CC Drawings updated in line with urban designer comments

ference

041802-B4-P1