



SITE BOUNDARY

**SECTION A-A**  
Scale 1:50 @A1

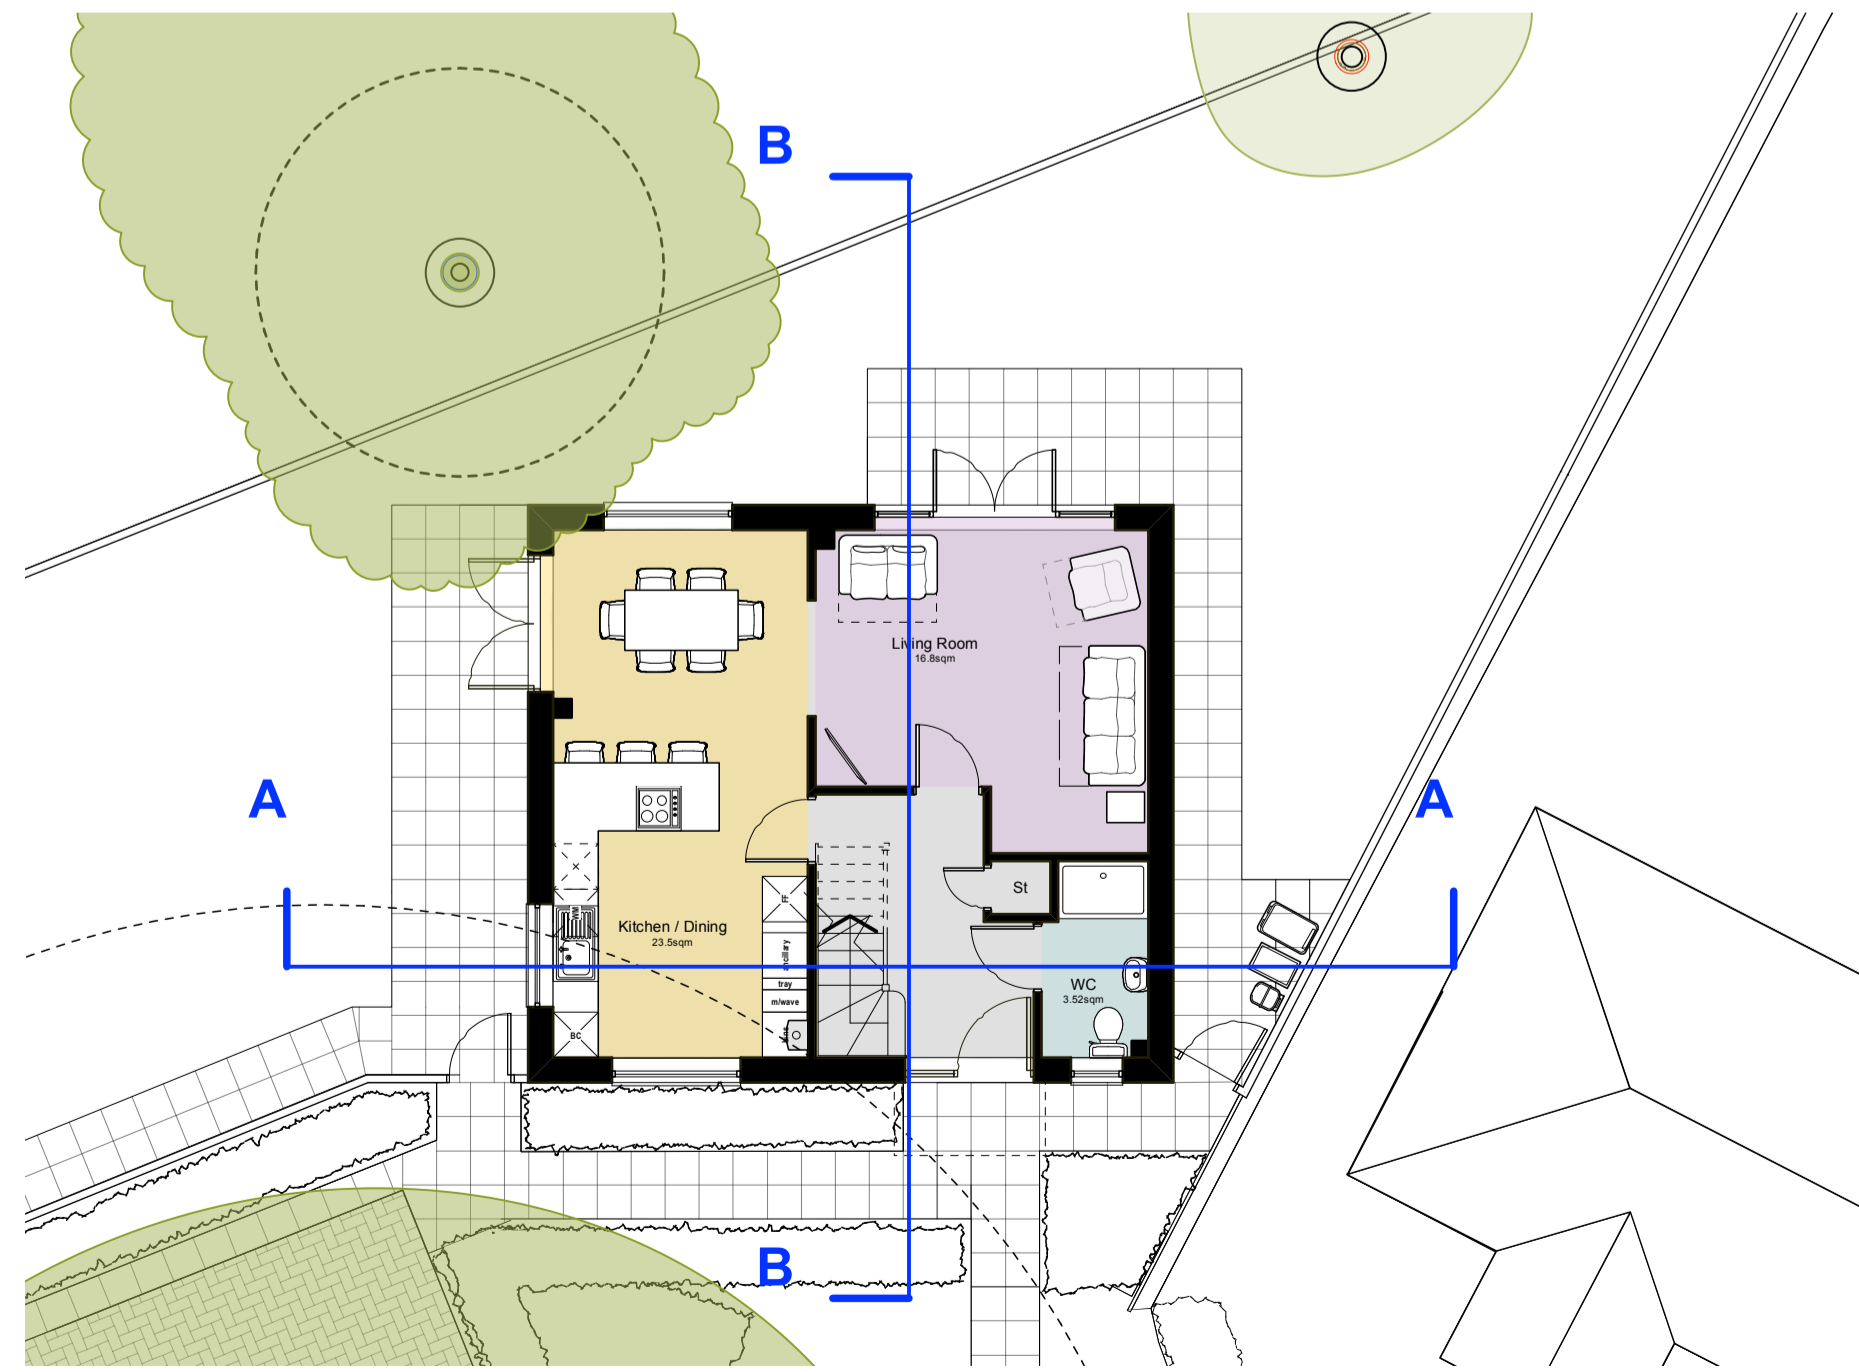

**Location Plan**  
Not to Scale

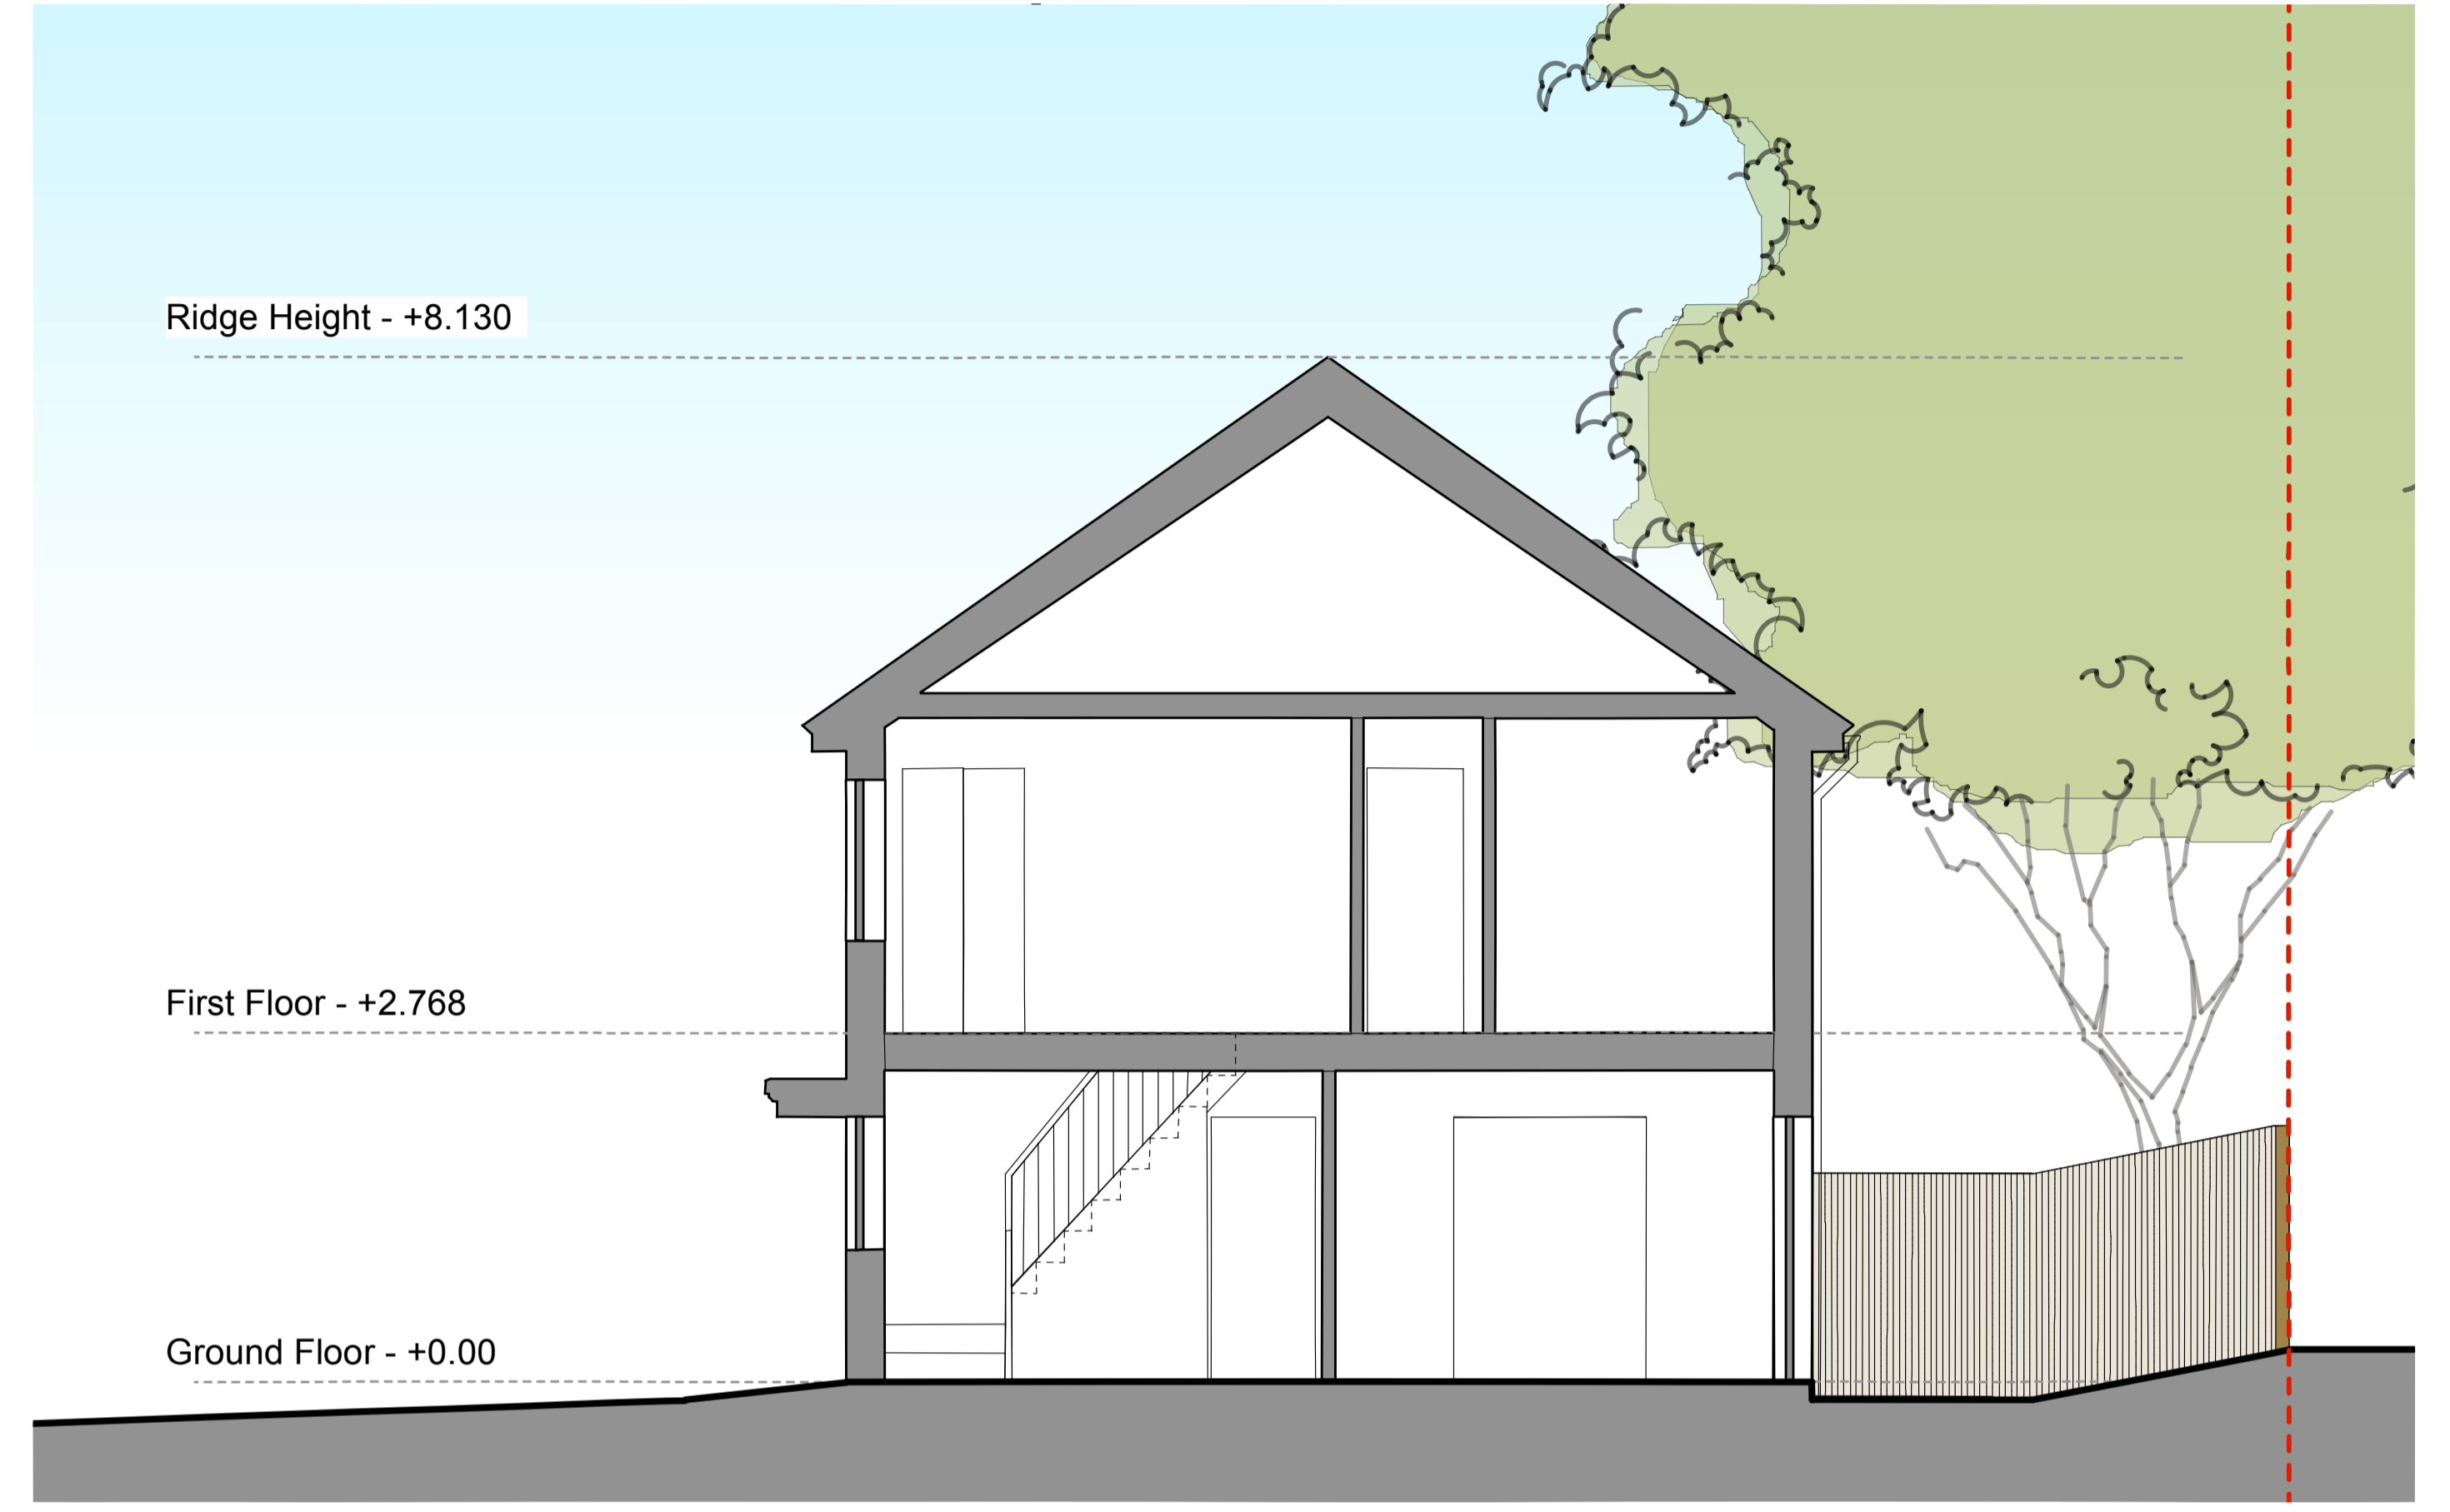

SITE BOUNDARY

**SECTION B-B**  
Scale 1:50 @A1