




3 Side Elevation
1 : 200

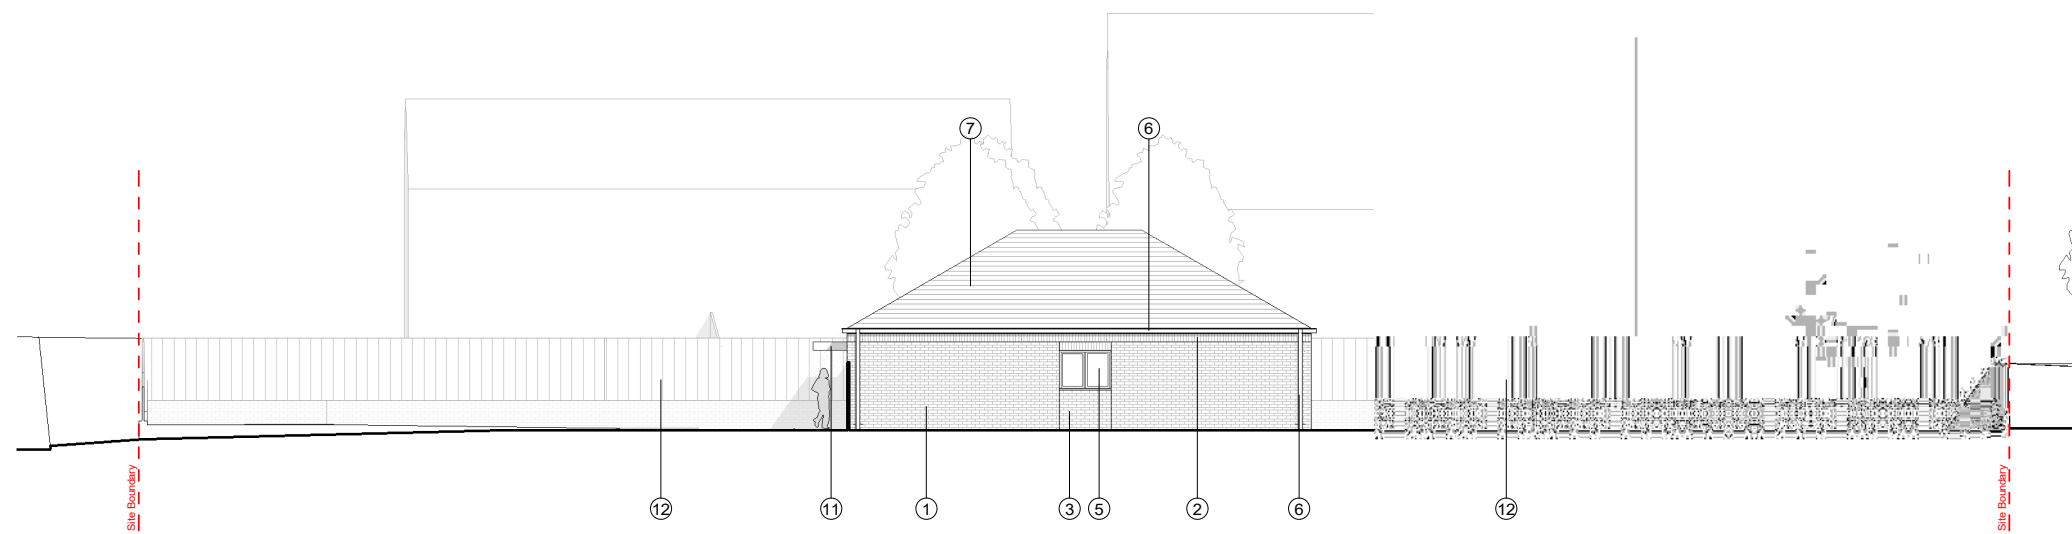

4 Side Elevation
1 : 200

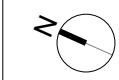

Do not scale from drawings
All dimensions are in mm unless otherwise stated
All dimensions to be verified on site before proceeding with the work
All fire related information indicated on the drawing to be verified by a specialist
Any discrepancies to be notified in writing to the Architect immediately
All boundaries indicative only and to be confirmed by others

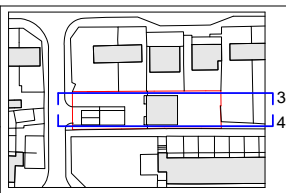

Material Key	
① Buff brick in stretcher bond	⑥ Aluminium downpipe and gutter
② Buff brick soldier course	⑦ Composite slate roof
③ Brown brick in stretcher bond	⑧ Timber gate
④ Brown brick soldier course	⑨ Timber close boarded fence
⑤ uPVC windows/doors	⑩ Boundary hedge planting
	⑪ PPC aluminium canopy
	⑫ Brick retaining wall with timber close boarded fence

REV	DATE	NOTES	INT
P2	25.08.23	Revised planning submission	DM
P1	21.01.22	Planning Application	RR

Client:
Redkite

Project Name:
Five Acres, High Wycombe

Status:
Planning

Drawing Title:
Proposed Elevations

Drawing No.:
21051-B-FA-201

Project No:	21051-B	Date:	21/01/22
Drawn By:	RR	Checked:	DM
Scale:	1:200@A3		
		Revision:	P2
<small>The Leather Market 11-13 Weston Street, London SE1 3ER</small>		<small>t: +44 (0)20 7378 8789 email: info@fusearchitects.co.uk www.fusearchitects.co.uk</small>	