


Section A-A

1:200

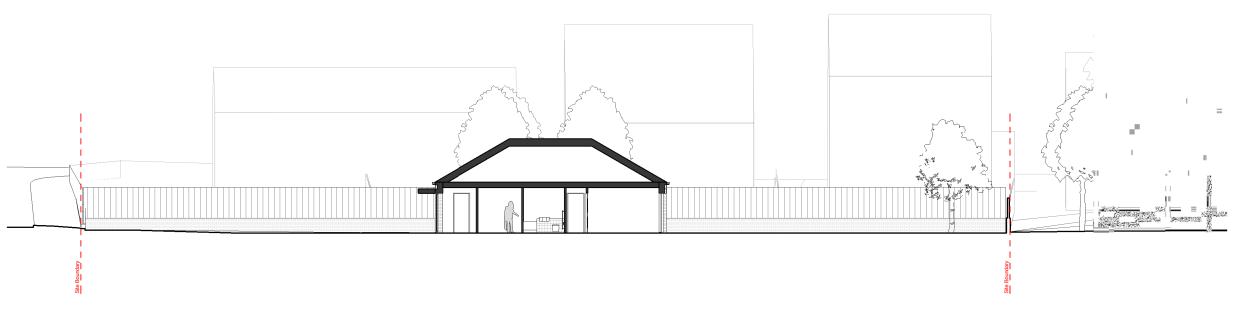

Section B-B

1:200

								U	2 4	10 111
						Client:	Status:		Project No: 21051-B	Date: 21/01/22
						Redkite	Planning	h	Drawn Bv: RR Checked:	DM Scale: 1:200@A3
							Drawing Title:	١,	-	_
	L'IB						Proposed Sections		E FUS	E
		P2 :	25.08.23	Revised planning submission	D		Drawing No.:	Revision:	AKI	CHITECTS
) seding with the work ng to be verified by a specialist	<u> </u>	P1 :	23.06.23	Scheme design revised	DM	Five Acres, High Wycombe	21051-B-FA-300	P2	The Leather Market 11-13 Weston Street, ondon SE1 3ER	t +44 (0)20 7378 8789 email: info@fusearchitects.co.uk www.fusearchitects.co.uk
eding with the work ng to be verified by a specialist Architect immediately d by others		REV	DATE	NOTES	INT				ondon SE1 3ER	www.fusearchitects.co.uk