



EXISTING GARAGE A ELEVATION - East
Scale 1:50 @A1

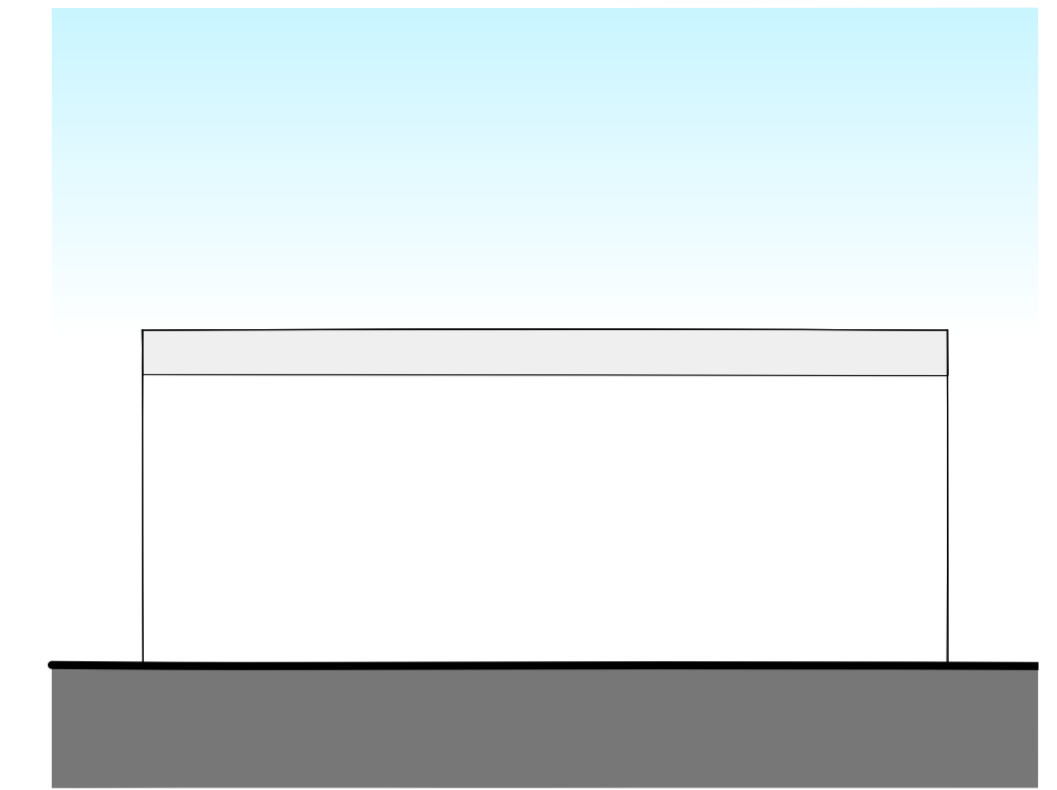

EXISTING GARAGE A ELEVATION - West
Scale 1:50 @A1




EXISTING GARAGE A ELEVATION - North/South
Scale 1:50 @A1

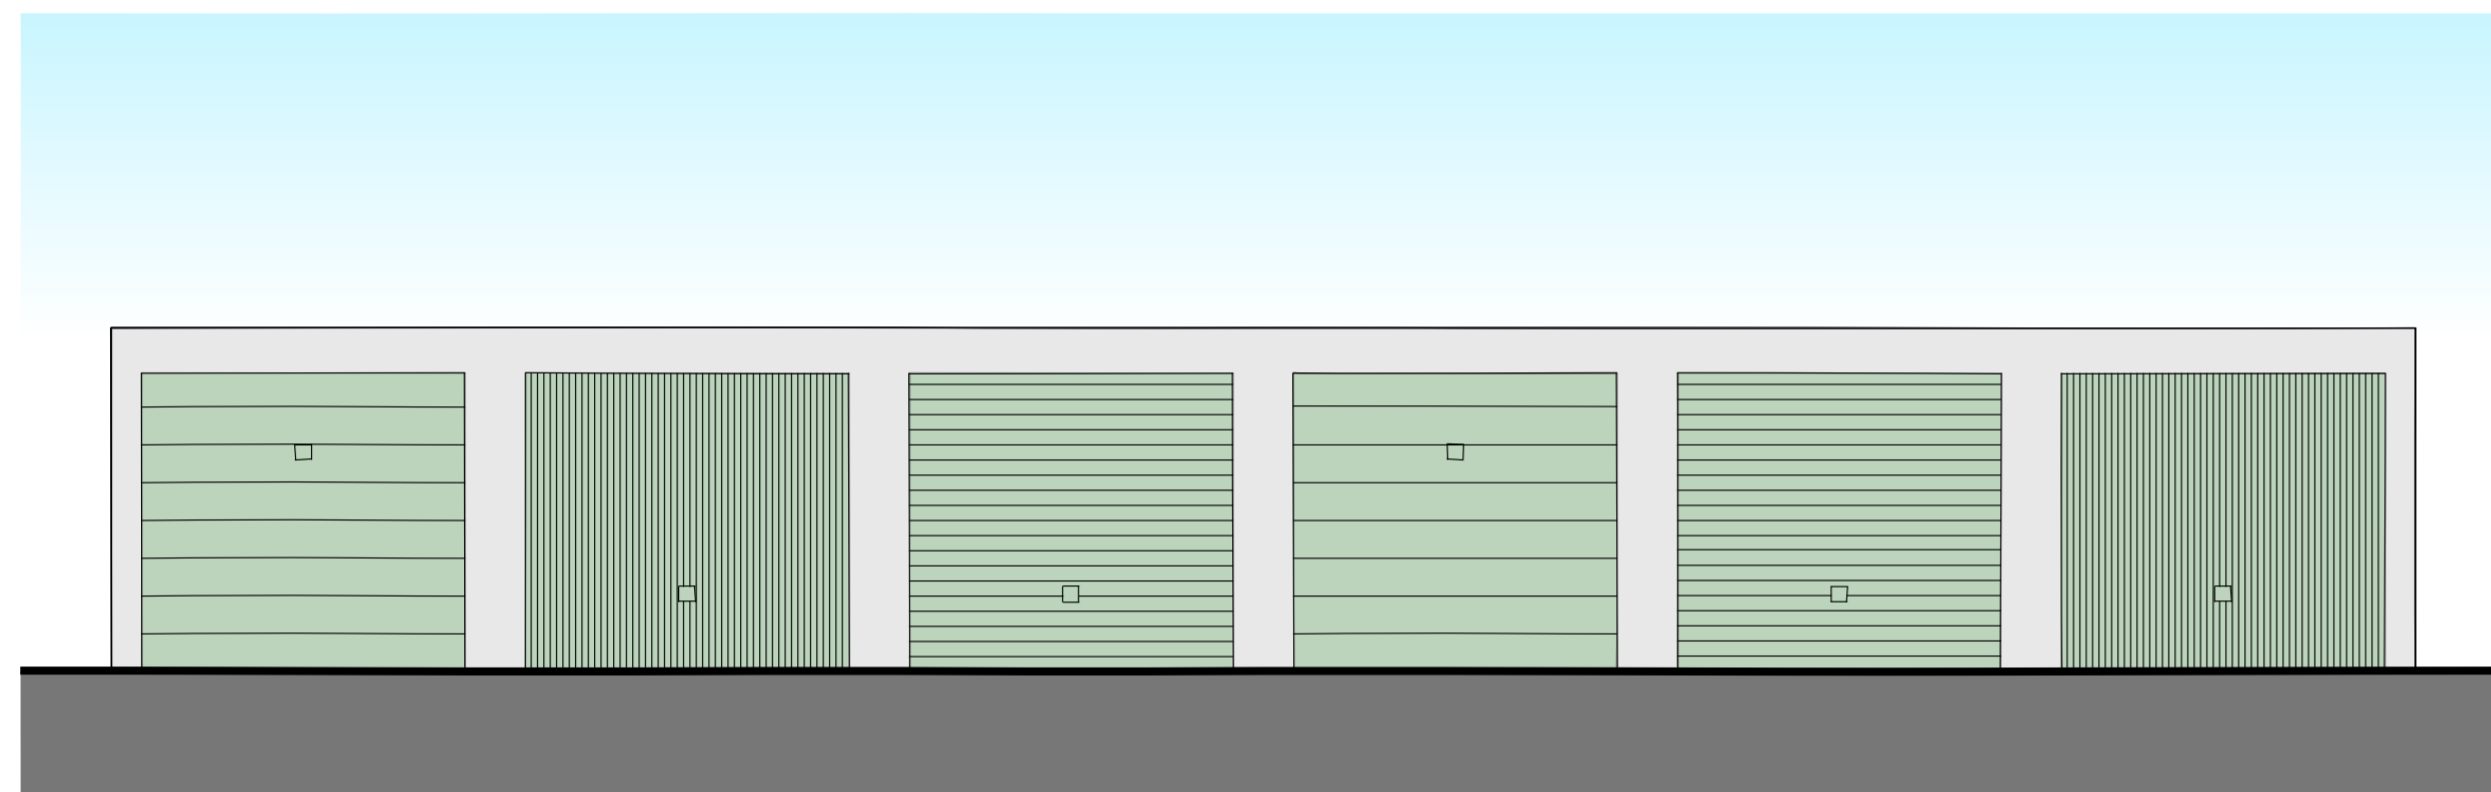


EXISTING GARAGE B ELEVATION - South
Scale 1:50 @A1



EXISTING GARAGE B ELEVATION - North
Scale 1:50 @A1

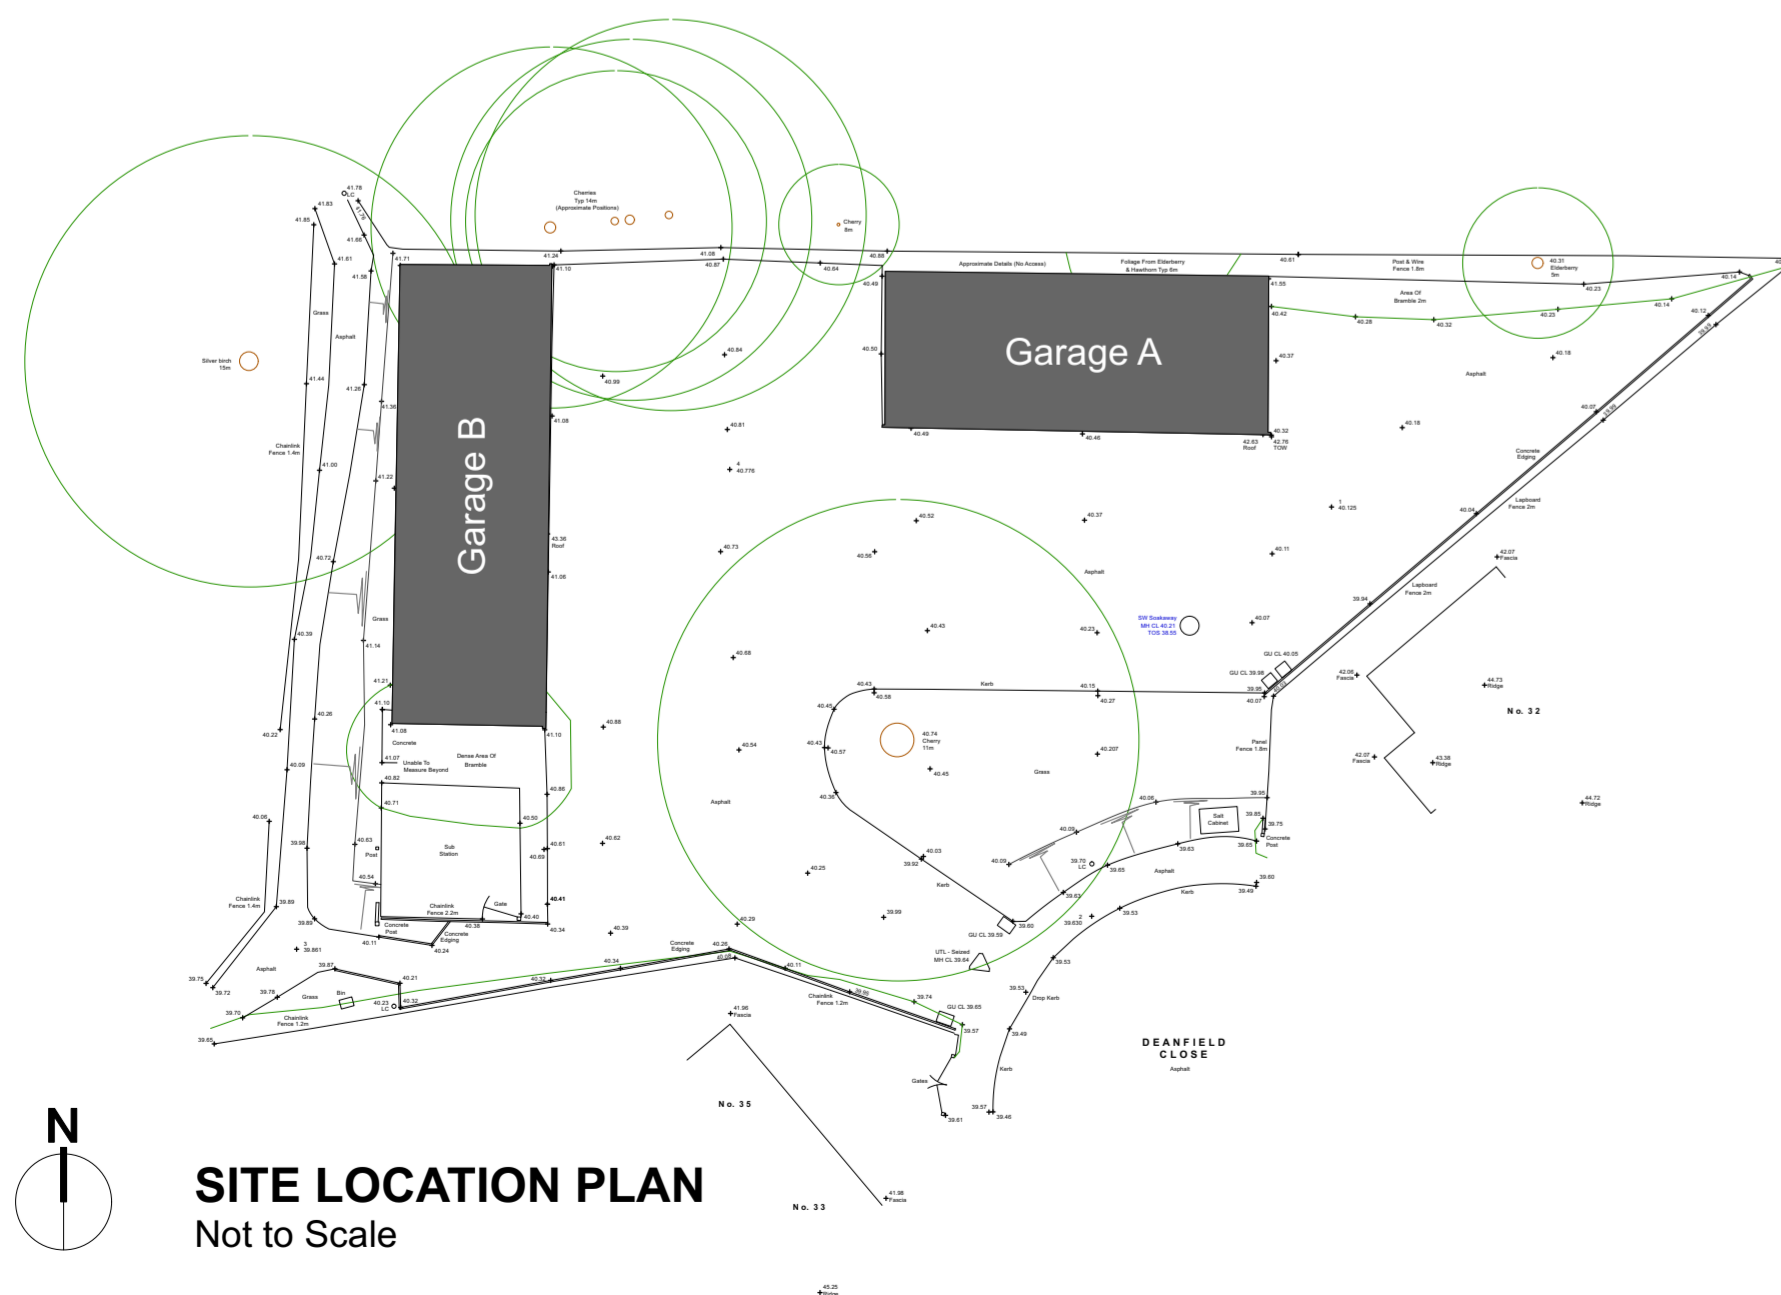

SITE LOCATION PLAN
Not to Scale

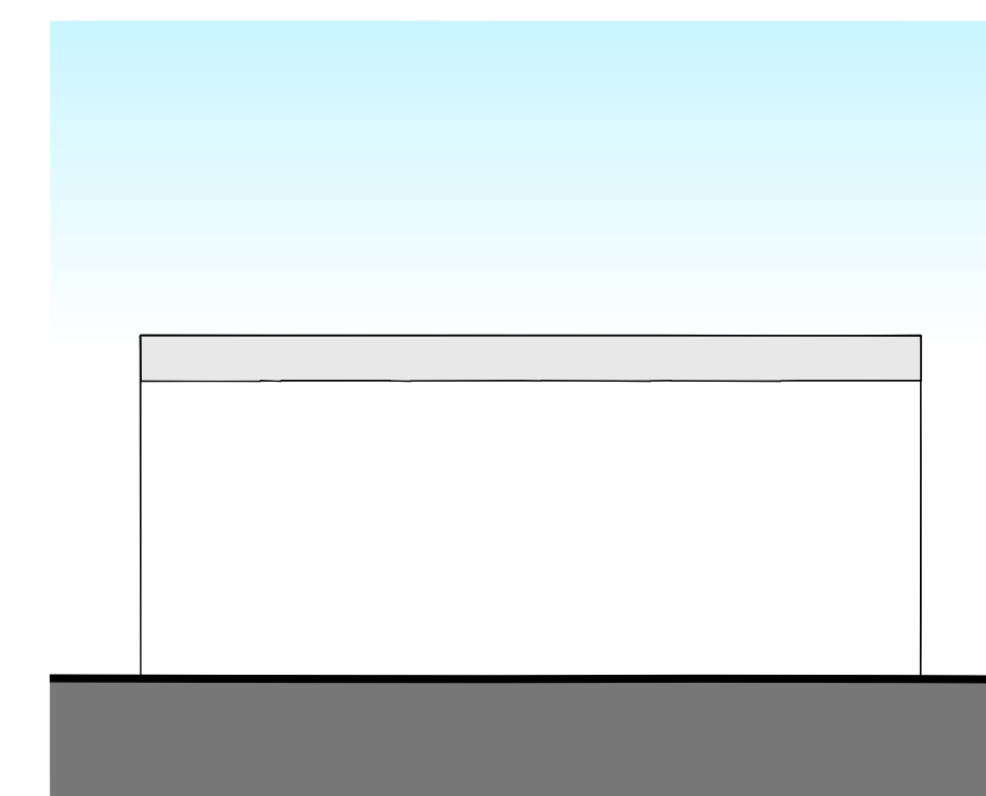

EXISTING GARAGE B ELEVATION - East/West
Scale 1:50 @A1



Chartered Architects
Chartered Building Surveyors
Interior Designers
CDM Services

Client
Red Kite Community Housing

Glentworth Court, Lime Kiln Close
Stoke Gifford, Bristol BS34 6SR
+44 (0)117 931 2082
www.kendallkingscott.co.uk

Project
Deanfield Close Garage Site

Client
Red Kite Community Housing

Scale: Paper Size: Filename:
1:50 ISO A1 210802 Deanfield Close v2021.vwx

P01 14/03/2022 JKCLB Drawing Issue

Rev: Date: By: App: Note

Drawing Title
Existing Elevations

Project Number: Drawing Number: Revision:
210802-1502 P01

Date: Drawn: Checked: Purpose/Status:
14/03/2022 JKC LB PLANNING

© Copyright: Check all dimensions and levels on site.

Only to be used on the site for which designed. The electronic transmission of design information contained in this drawing is carried out entirely at the User's risk and Kendall Kingscott Ltd. will have no liability for any errors or inaccuracies arising therefrom. The production of amended or updated information from the said design information by the User is entirely the responsibility of the User and Kendall Kingscott Ltd. shall have no responsibility to report errors or inaccuracies.