


Copyright © 2019 DHA Architecture Ltd. All rights reserved. Limited reproduction and distribution permitted for the sole purpose of the planning of this named development only. Ordnance Survey data  $\ensuremath{\mathbb{C}}$  Crown Copyright. All rights reserved. Licence number 100042157. Do not scale other than for Local Authority Planning purposes.

> APARTMENT TYPE: A61a1 Area 70.04m<sup>2</sup> 754ft<sup>2</sup> Floor areas measured to face of structure. Areas below 1.5m height excluded. 
>  Area
>  69.00m²
>
>
>  Floor areas measured to face of finish.
>
>
>  Areas below 1.5m height excluded.
> 743ft<sup>2</sup>

Patio

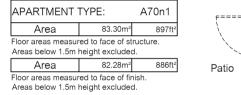


APARTMENT TYPE: A86b1 Area 89.36m<sup>2</sup> 962ft<sup>2</sup> Floor areas measured to face of structure. Areas below 1.5m height excluded.

 Area
 88.30m<sup>2</sup>
 950ft<sup>2</sup>
Floor areas measured to face of finish. Areas below 1.5m height excluded.



## dha architecture Itd

- t. 0118 934 9666
- e. surname@dhaarchitecture.co.uk
- **w**. www.dhaarchitecture.co.uk

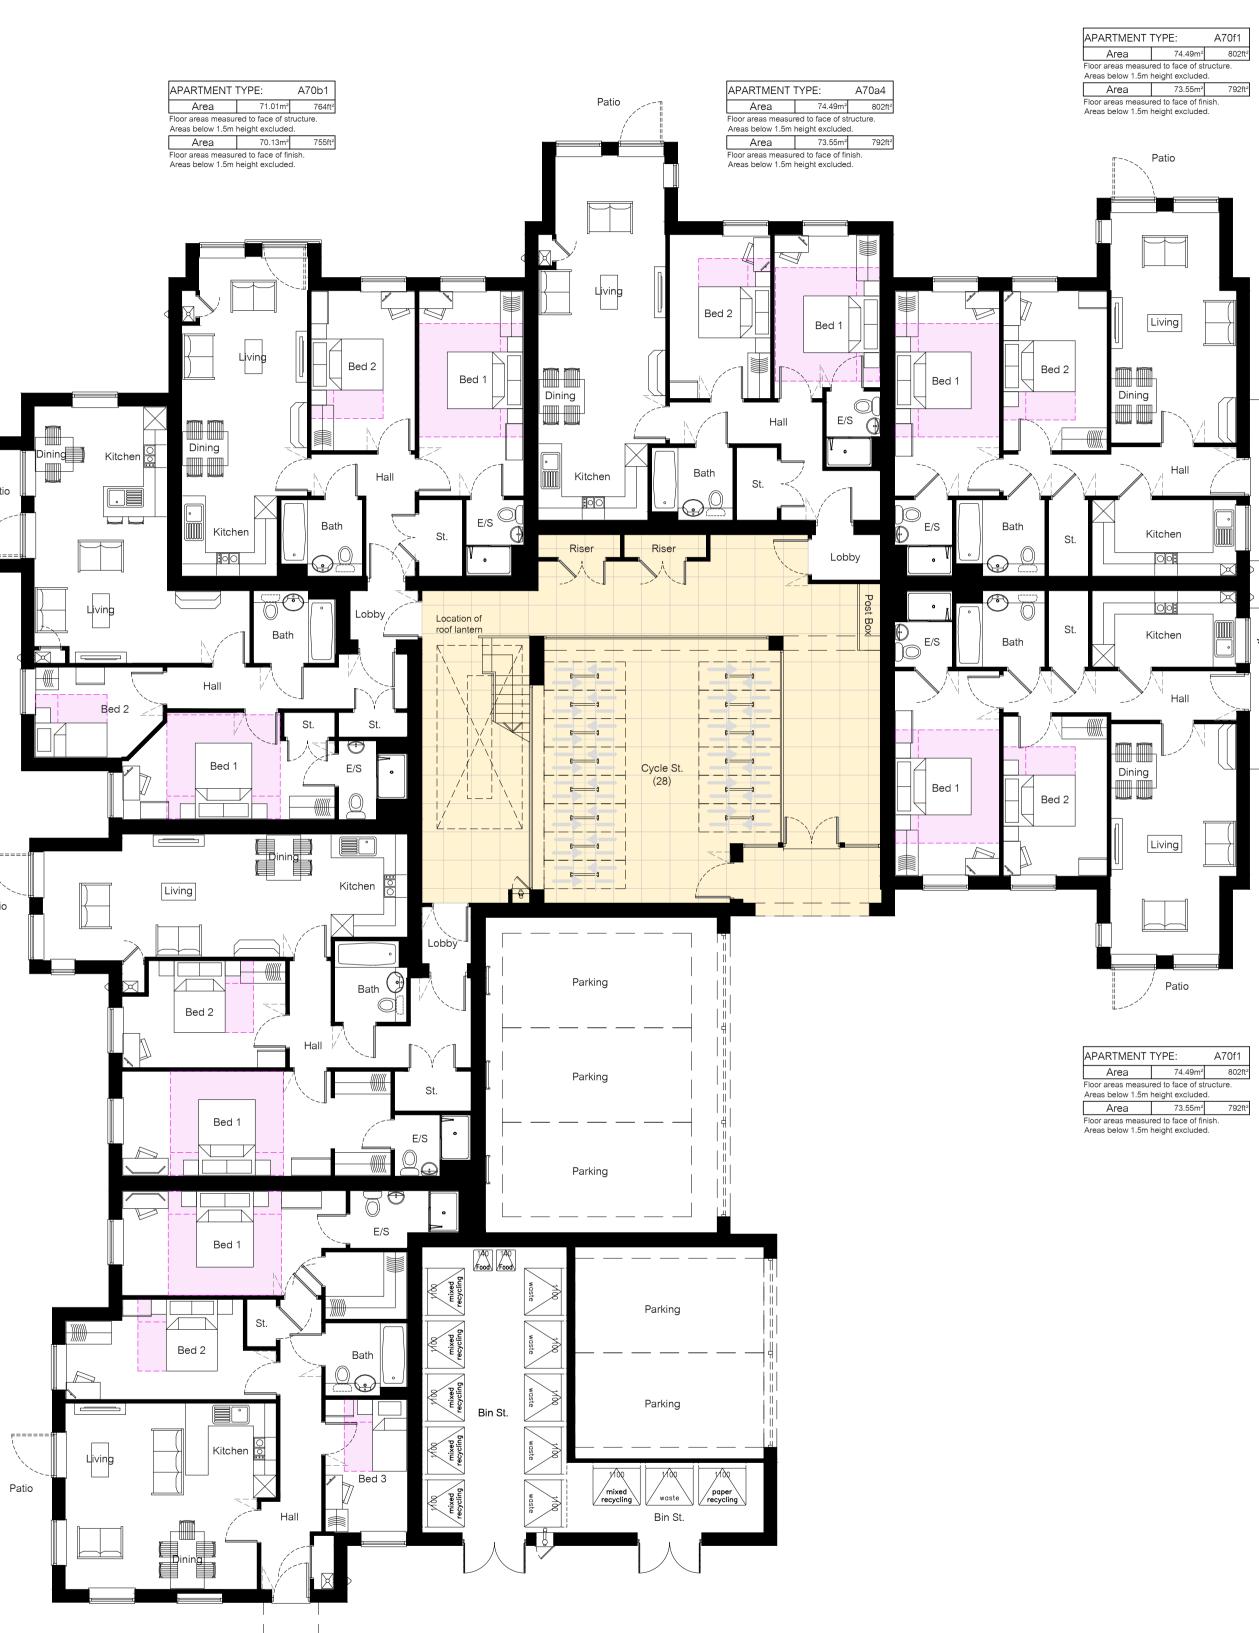

Ground Floor Plan \* Obscure glazing and fixed shut

_	12m	10m	8m	6m	4m	2m	1:100
							2m
							4m
							6m 8m
						1	
						1	
							<u> </u>
							JOCK
							apartment block
							DOD

## huntercombe park, taplow

A 11.10.19 CC Drawings updated in line with urban designer comments

Apartment Block 1 Proposed Ground Floor Plan

19.06.2019 created 1:100 @ A1 scaling JeH/CC contact