


Do not scale from drawings
 All dimensions are in mm unless otherwise stated
 All dimensions to be verified on site before proceeding with the work
 Any discrepancies to be notified in writing to the Architect immediately
 All boundaries indicative only and to be confirmed by others

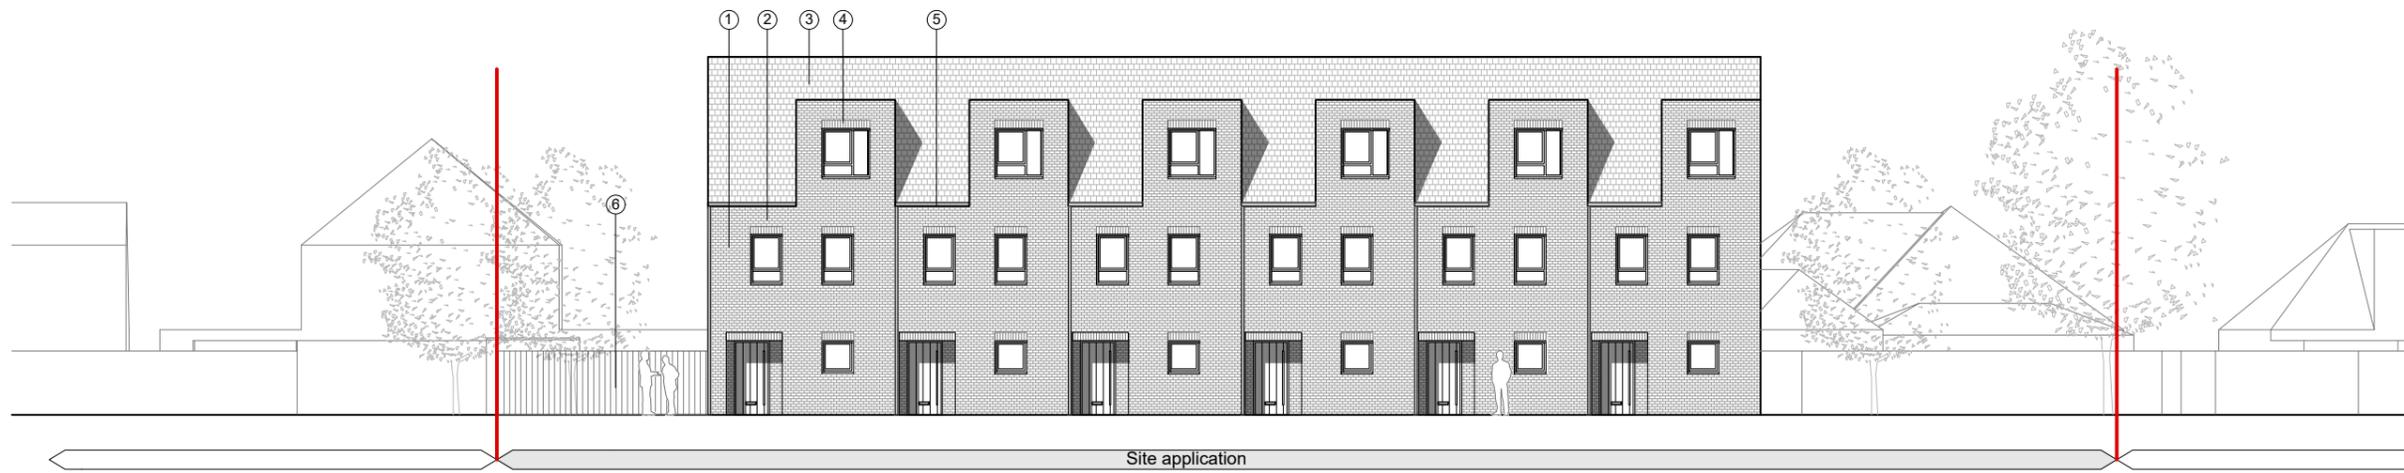

01 I Proposed Elevation DD
 Scale 1:200



02 I Proposed Elevation EE
 Scale 1:200



03 I Proposed Elevation FF
 Scale 1:200



Key Plan

Materials Key

- ① Multi stock buff coloured textured bricks in stretcher bond with dark grey mortar
- ② Soldier course brickwork above windows
- ③ Grey slate effect roof tiles
- ④ Dark grey uPVC windows
- ⑤ Dark grey gutters + rainwater pipes
- ⑥ Timber close board fences to rear gardens
- ⑦ Dark grey metal oriel window

Rev	Date	Notes	Int.
P3	19.08.20	Issued to Client	RRR
P2	02.03.20	Issued to Client	SV
P1	20.02.20	Issued to Client	SV



Status:
Planning

Project:
 Red Kite Batch 01
 Tyzack Road

Drawing Title:
 Proposed Elevations DD, EE + FF
 Tyzack Road

Drawing No:
 19070-FUSE-C-XX-DR-A-0201

Project No: 19070-C Date: 11.02.20

Drawn By: sv Checked: MN Scale: 1-200@A3



9 Holywood Street London SE1 2EL
 www.fusearchitects.co.uk t: +44 (0)20 7378 8789
 e: info@fusearchitects.co.uk

