




FIRST FLOOR PLAN
51.72m² APARTMENT

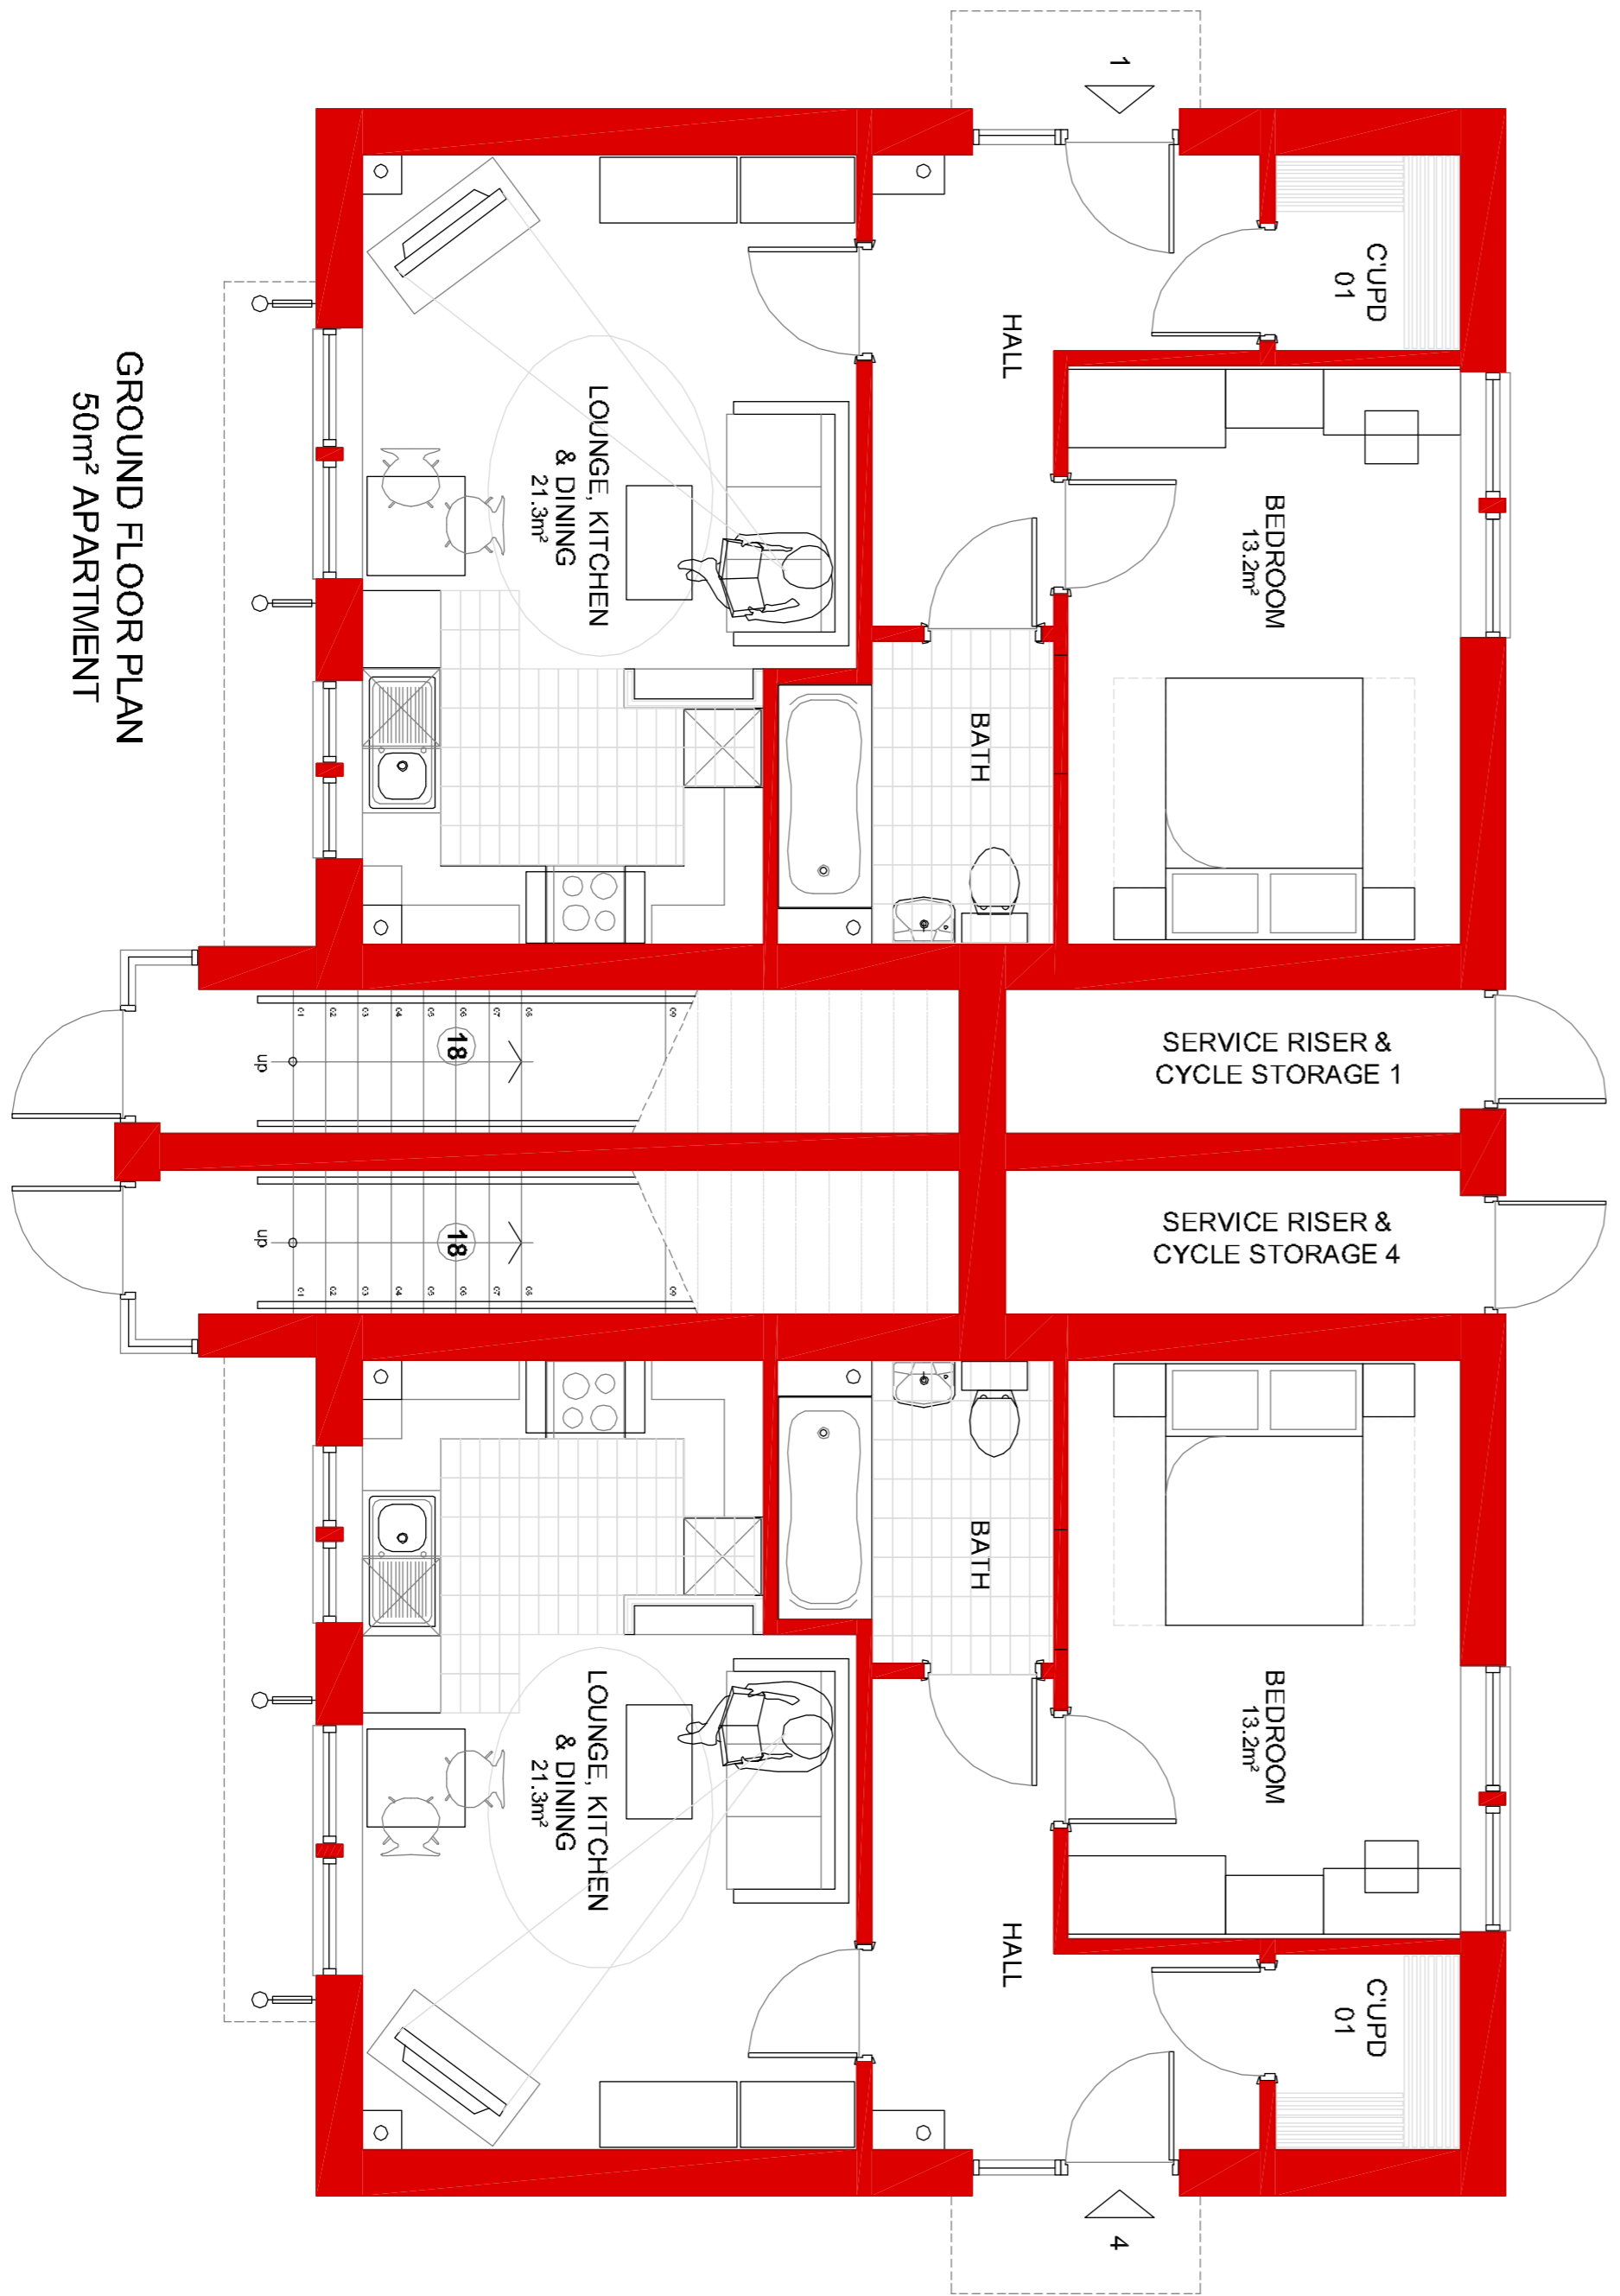

GROUND FLOOR PLAN
50m² APARTMENT

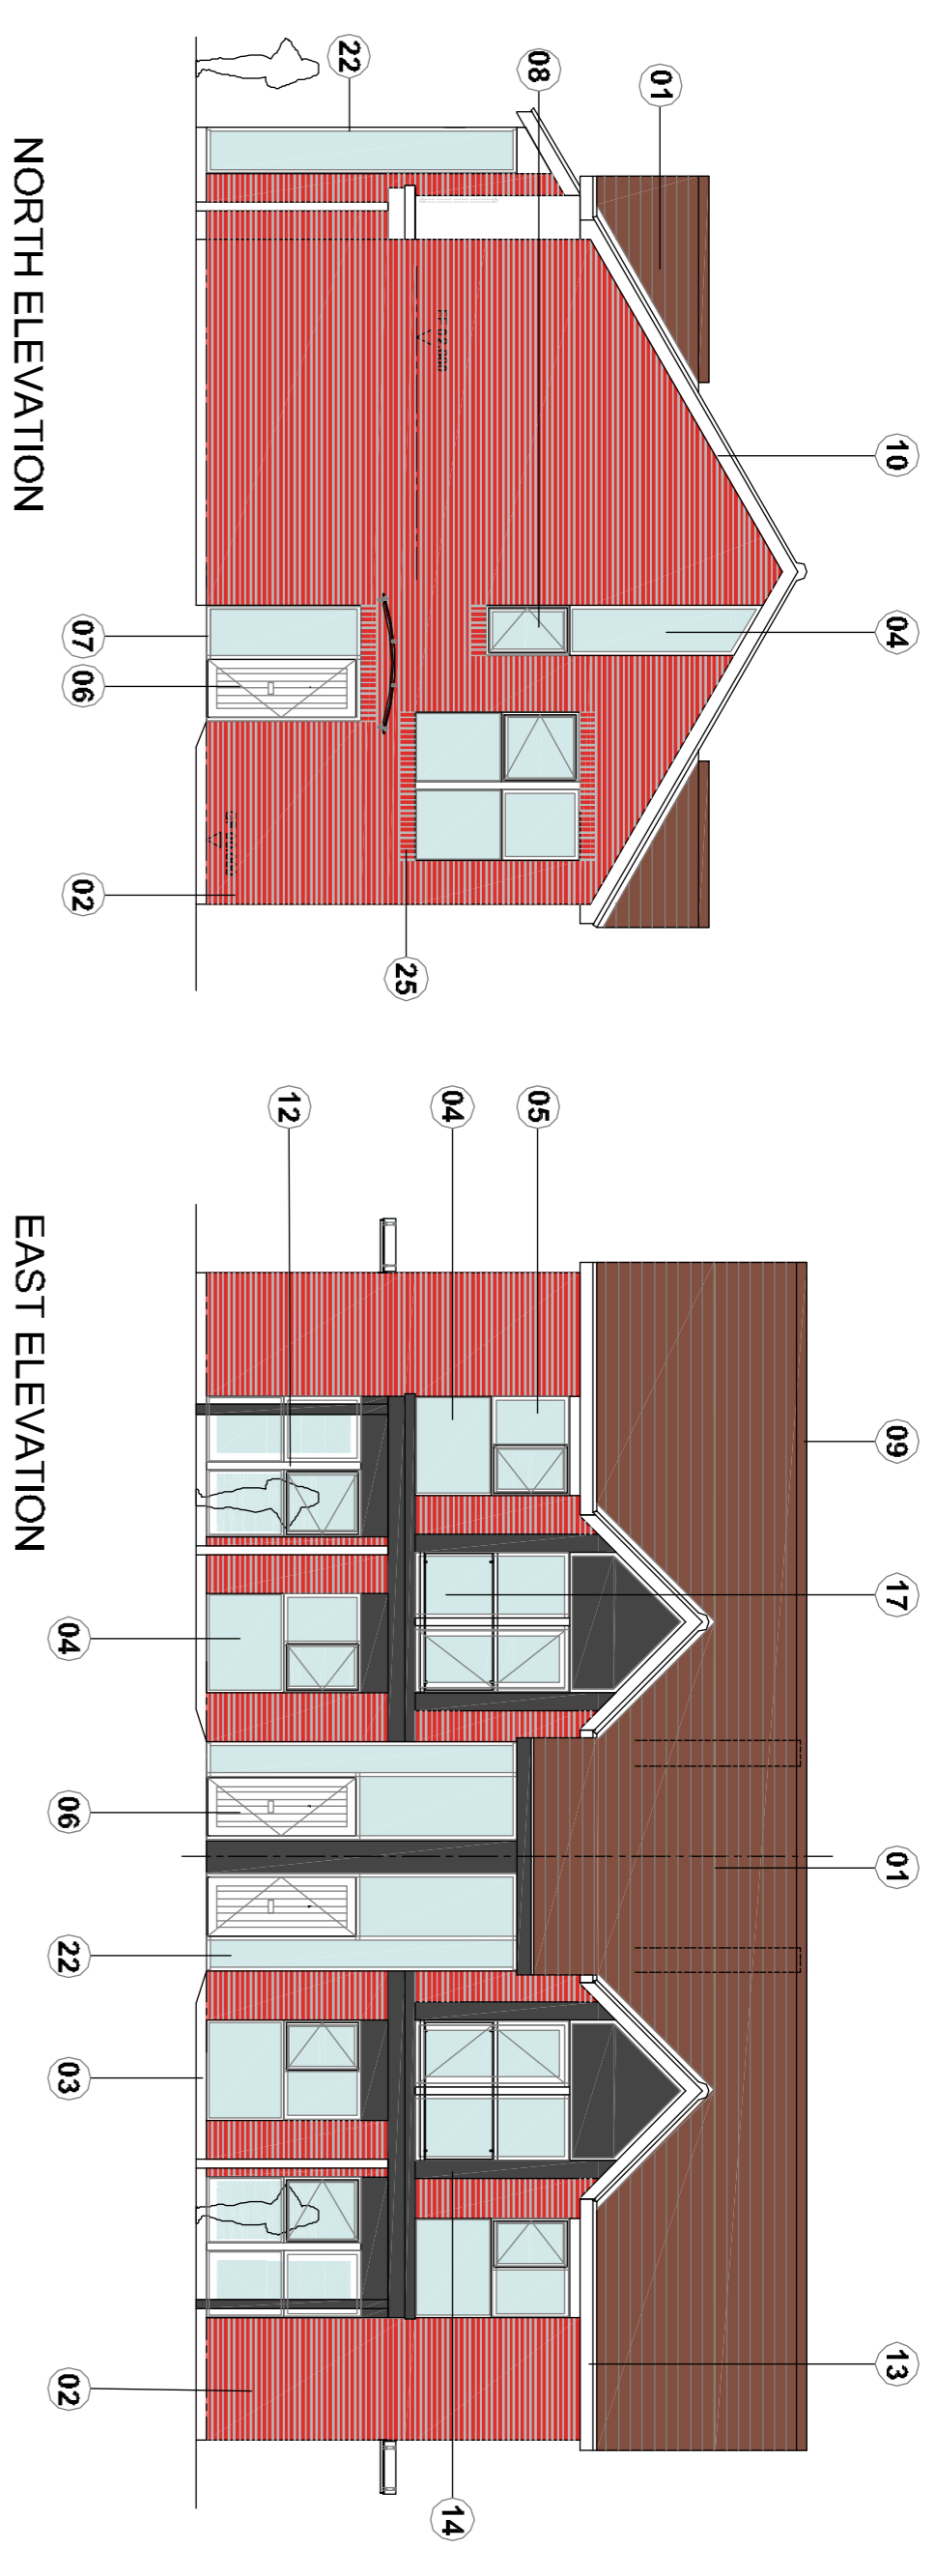

NORTH ELEVATION

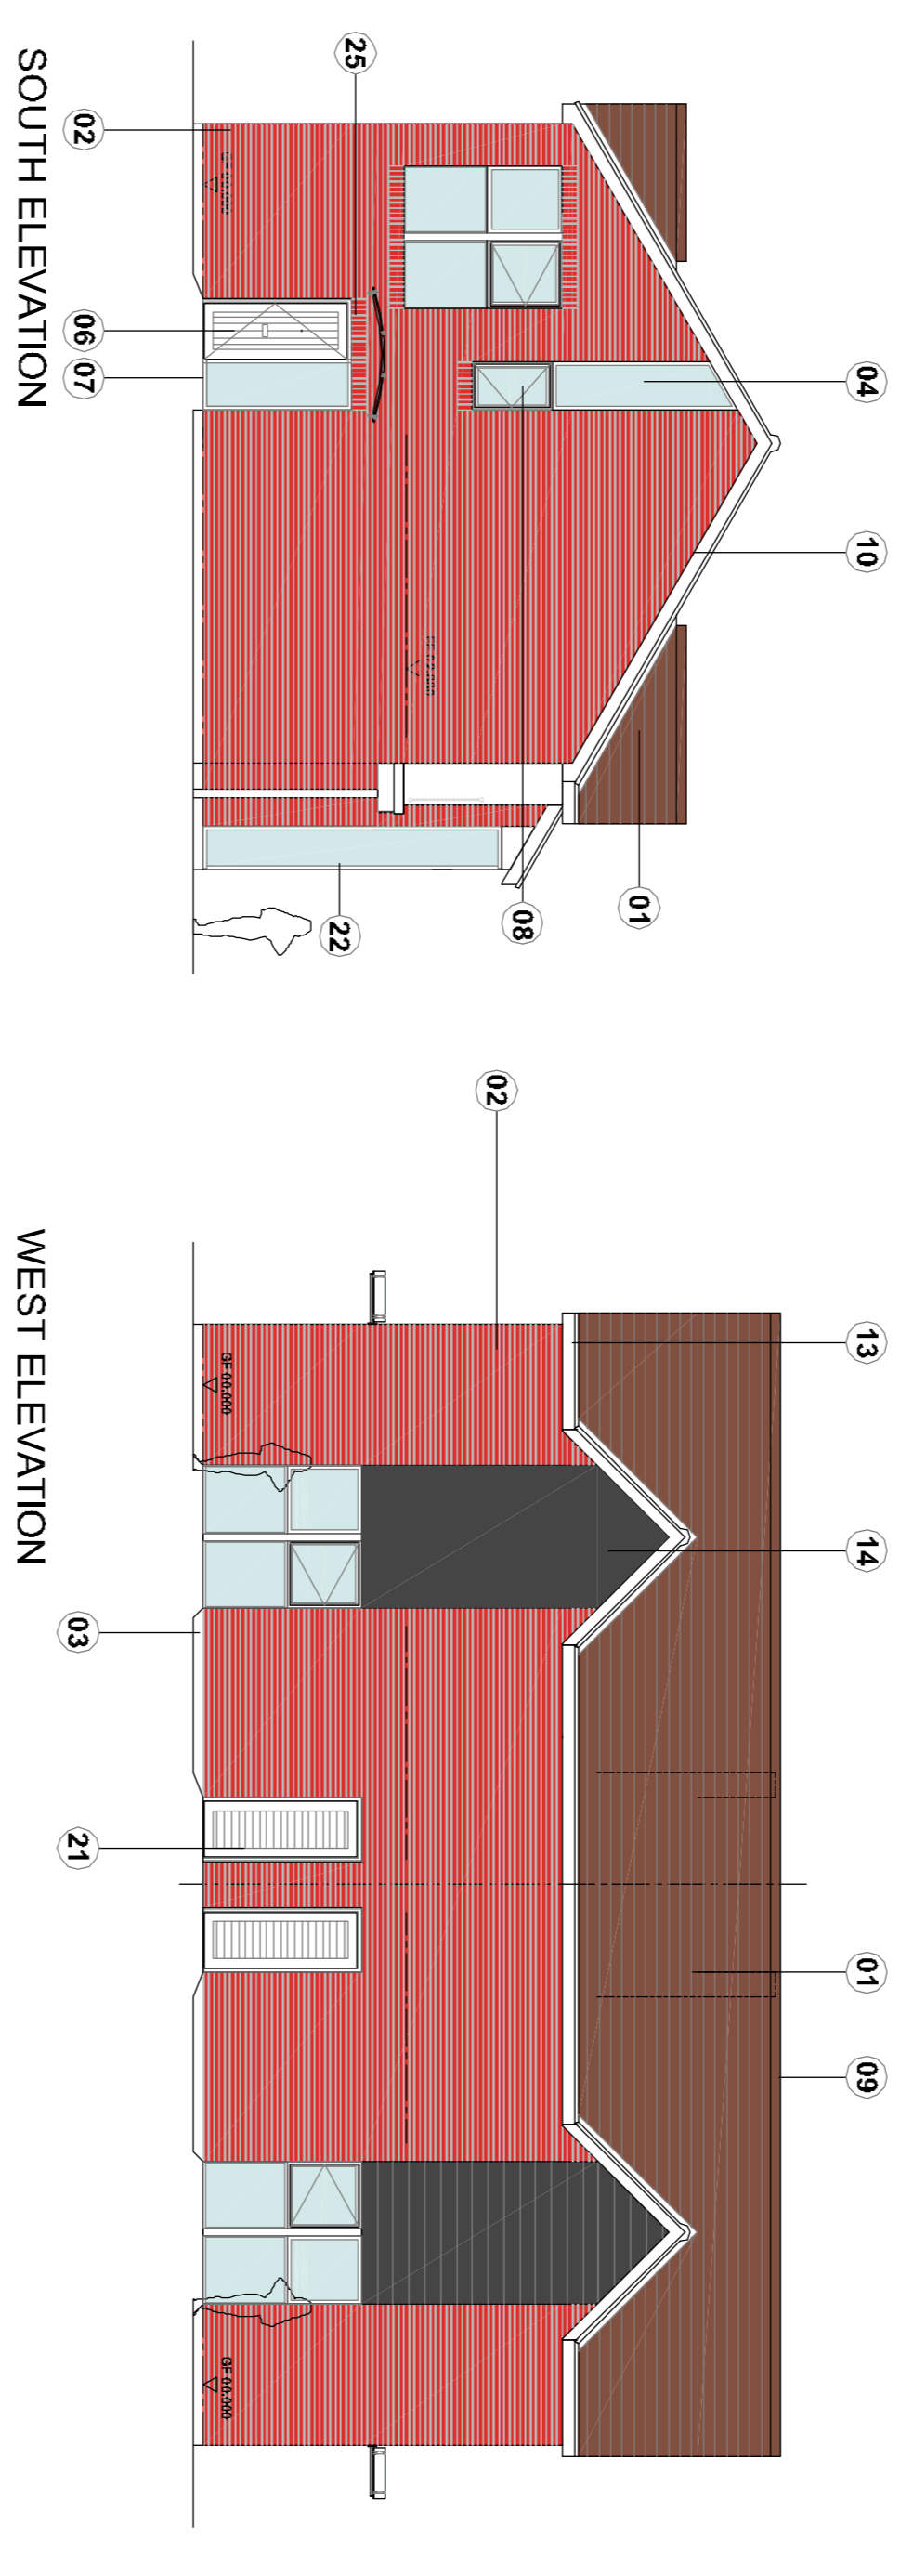

SOUTH ELEVATION

WEST ELEVATION

- SCHEDULE OF MATERIALS**
01. FORTCRETE GEMINI SLATE GREY ROOF TILES TO LA APPROVAL
 02. RED FACING BRICKWORK TO LA APPROVAL
 03. RED CLASS B ENGINEERING BRICK DETAILING GENERALLY
 04. RAL 7016 (DARK GREY) COMPOSITE LOOK-A-LIKE GLASS PANEL
 05. RAL 7016 (DARK GREY) UPVC WINDOWS
 06. ALUMINIUM RAL 7016 (DARK GREY) ENTRANCE DOORS TO SBD APPROVAL
 07. LEVEL ACCESS THRESH TO EXTERNAL DOORS
 08. OBSCURED STYROPOLITE GLAZING TO BATHROOM WINDOWS
 09. COLOURED DRY-VENTILATED RIDGE SYSTEM TO MATCH ROOF TILES
 10. DRY VERGE SYSTEM TO MATCH ROOF TILES
 11. INSULATED COMPOSITE DOORS TO FLAT ENTRANCES
 - 12.
 13. BLACK HALF ROUND GUTTERS AND 62 DIA DOWNPIPES
 14. RAL 7016 FEATURE CLADDING
 - 15.
 16. SVP LOCATIONS
 17. BRUSHED STEEL WITH GLASS INFILL PANELS TO BALCONY
 18. NEW CONCRETE STAIR CONSTRUCTION
 19. FUTURE DOOR LOCATION BETWEEN BEDROOM AND BATHROOM
 - 20.
 21. RAL 7016 DARK GREY STORE DOOR
 22. GLASS TO GLASS CORNER JOINT TO LOBBY
 23. FIXED PANE HIGH LEVEL GLAZING
 24. STORM KING ARCHED PERSPEX CANOPY ON EXPOSED BRACKETS
 25. SOLDIER DETAILING TO HEADS AND CILLS WHERE INDICATED TO GABLES

No.	Date	Description
A		ISSUE COMMENTS
		REVISIONS



ARCRUS CONSULTING
 1501 1100 @ A1
 1501 1100 @ A1
 1501 1100 @ A1
 1501 1100 @ A1

RED KITE COMMUNITY HOUSING

RESIDENTIAL DEVELOPMENT
 BERWICK ROAD, MARLOW

PROPOSED HOUSE PLANS & ELEVATIONS

berwick road - marlow

ARCRUS CONSULTING