




Key Plan

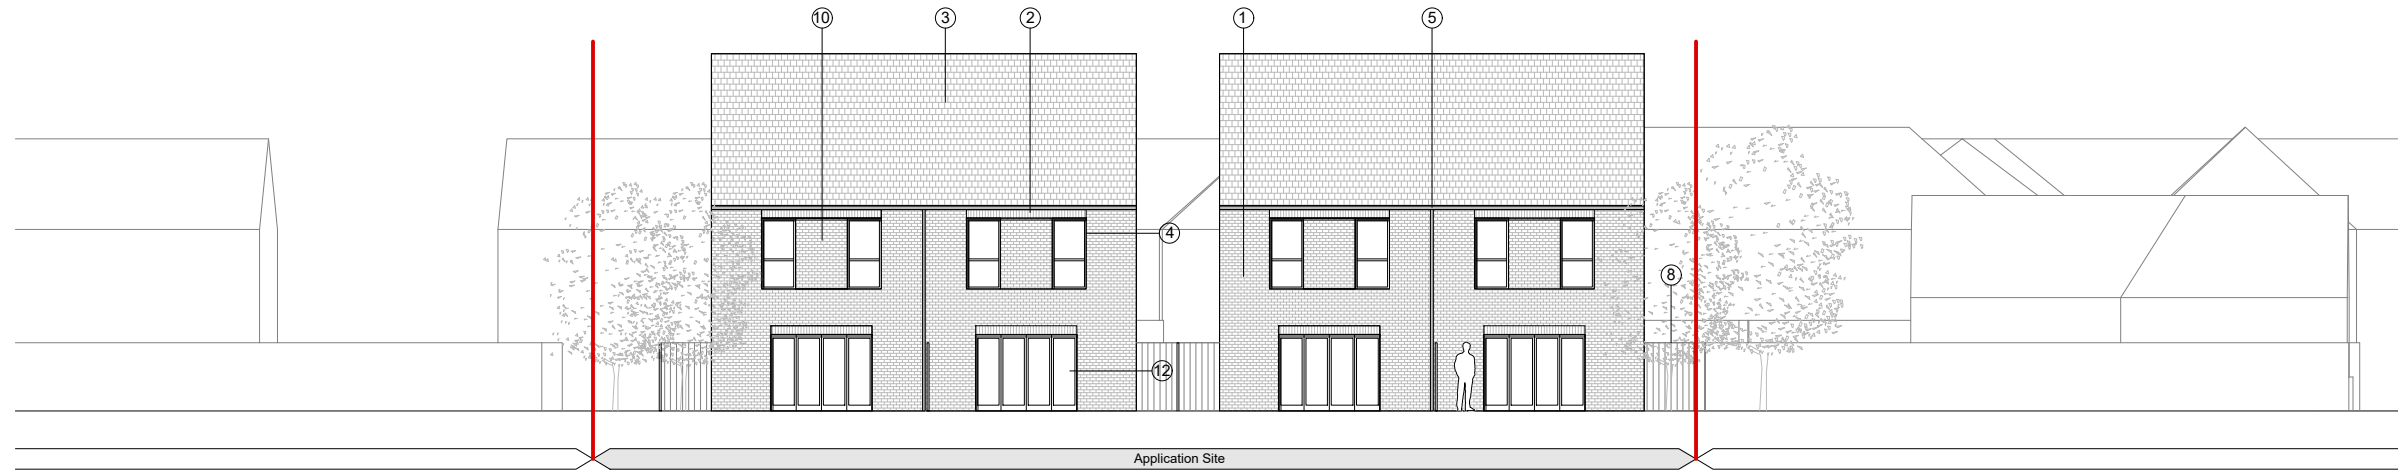

03 | Proposed Elevation CC  
Scale 1:200



04 | Proposed Elevation DD  
Scale 1:200

**Materials Key**

- ① Multi stock buff coloured textured bricks in stretcher bond with dark grey mortar
- ② Soldier course brickwork above windows
- ③ Grey slate effect roof tiles
- ④ Dark grey uPVC windows
- ⑤ Dark grey gutters + rainwater pipes
- ⑥ Dark grey powder coated metal framed box window
- ⑦ Brick bin stores to match houses, timber doors
- ⑧ Timber close board fences to rear gardens
- ⑨ Dark grey powder coated panels
- ⑩ Recessed brickwork
- ⑪ Timber front door, painted grey colour
- ⑫ Dark grey uPVC bifold doors to rear gardens



Do not scale from drawings  
All dimensions are in mm unless otherwise stated  
All dimensions to be verified on site before proceeding with the work  
Any discrepancies to be notified in writing to the Architect immediately  
All boundaries indicative only and to be confirmed by others

Rev	Date	Notes	Int.
P3	19.08.20	Issued to Client	RR
P2	20.02.20	Issued to Client	RR
P1	07.02.20	Issued for Approval	RR



Project:  
Red Kite Batch 01  
Marefield Road

Status:  
**PLANNING**

Drawing Title:  
Proposed Elevations CC, DD  
Marefield Road

Drawing No:  
19070-FUSE-A-XX-DR-A-0201

Project No: 19070-A  
Date: 07.02.20  
Drawn By: RR  
Checked: MN  
Scale: 1-200@A3

