



CASTLEFIELD - HIGH WYCOMBE

BLOCKS N04, S07 & S08

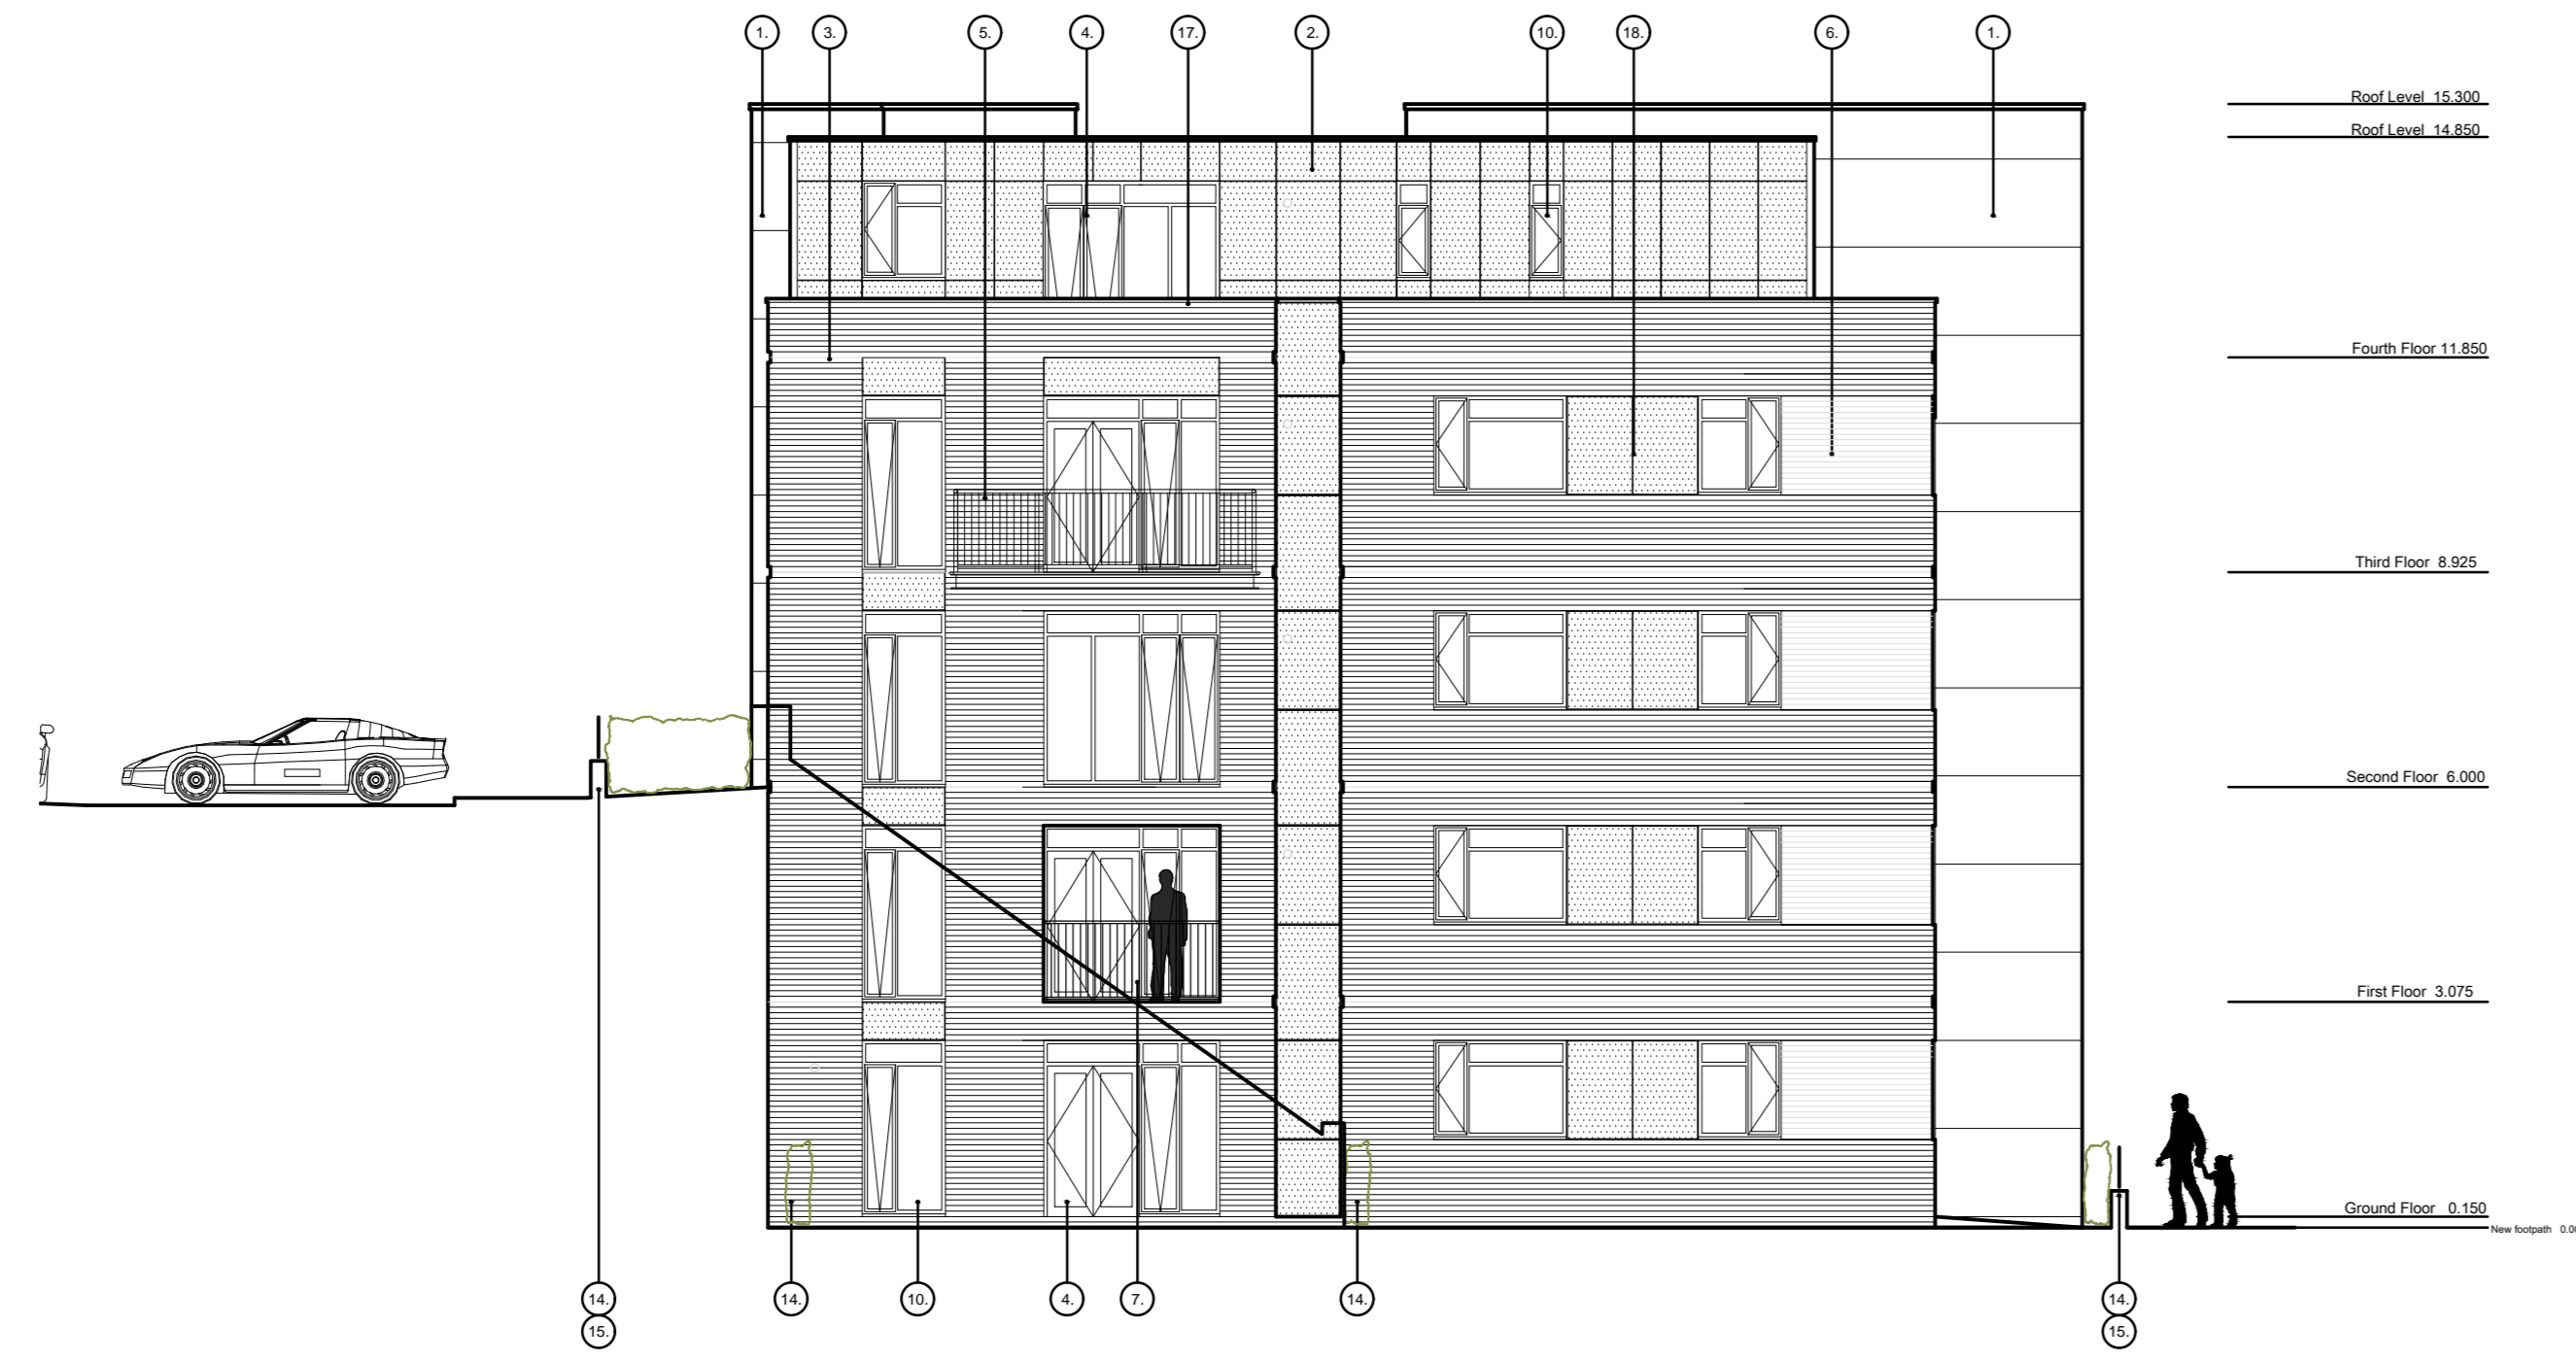

Side Elevation
Main Entrance from McLellan Place - Blocks S07 & S08
Main Entrance from Central P.O.S - Block N04

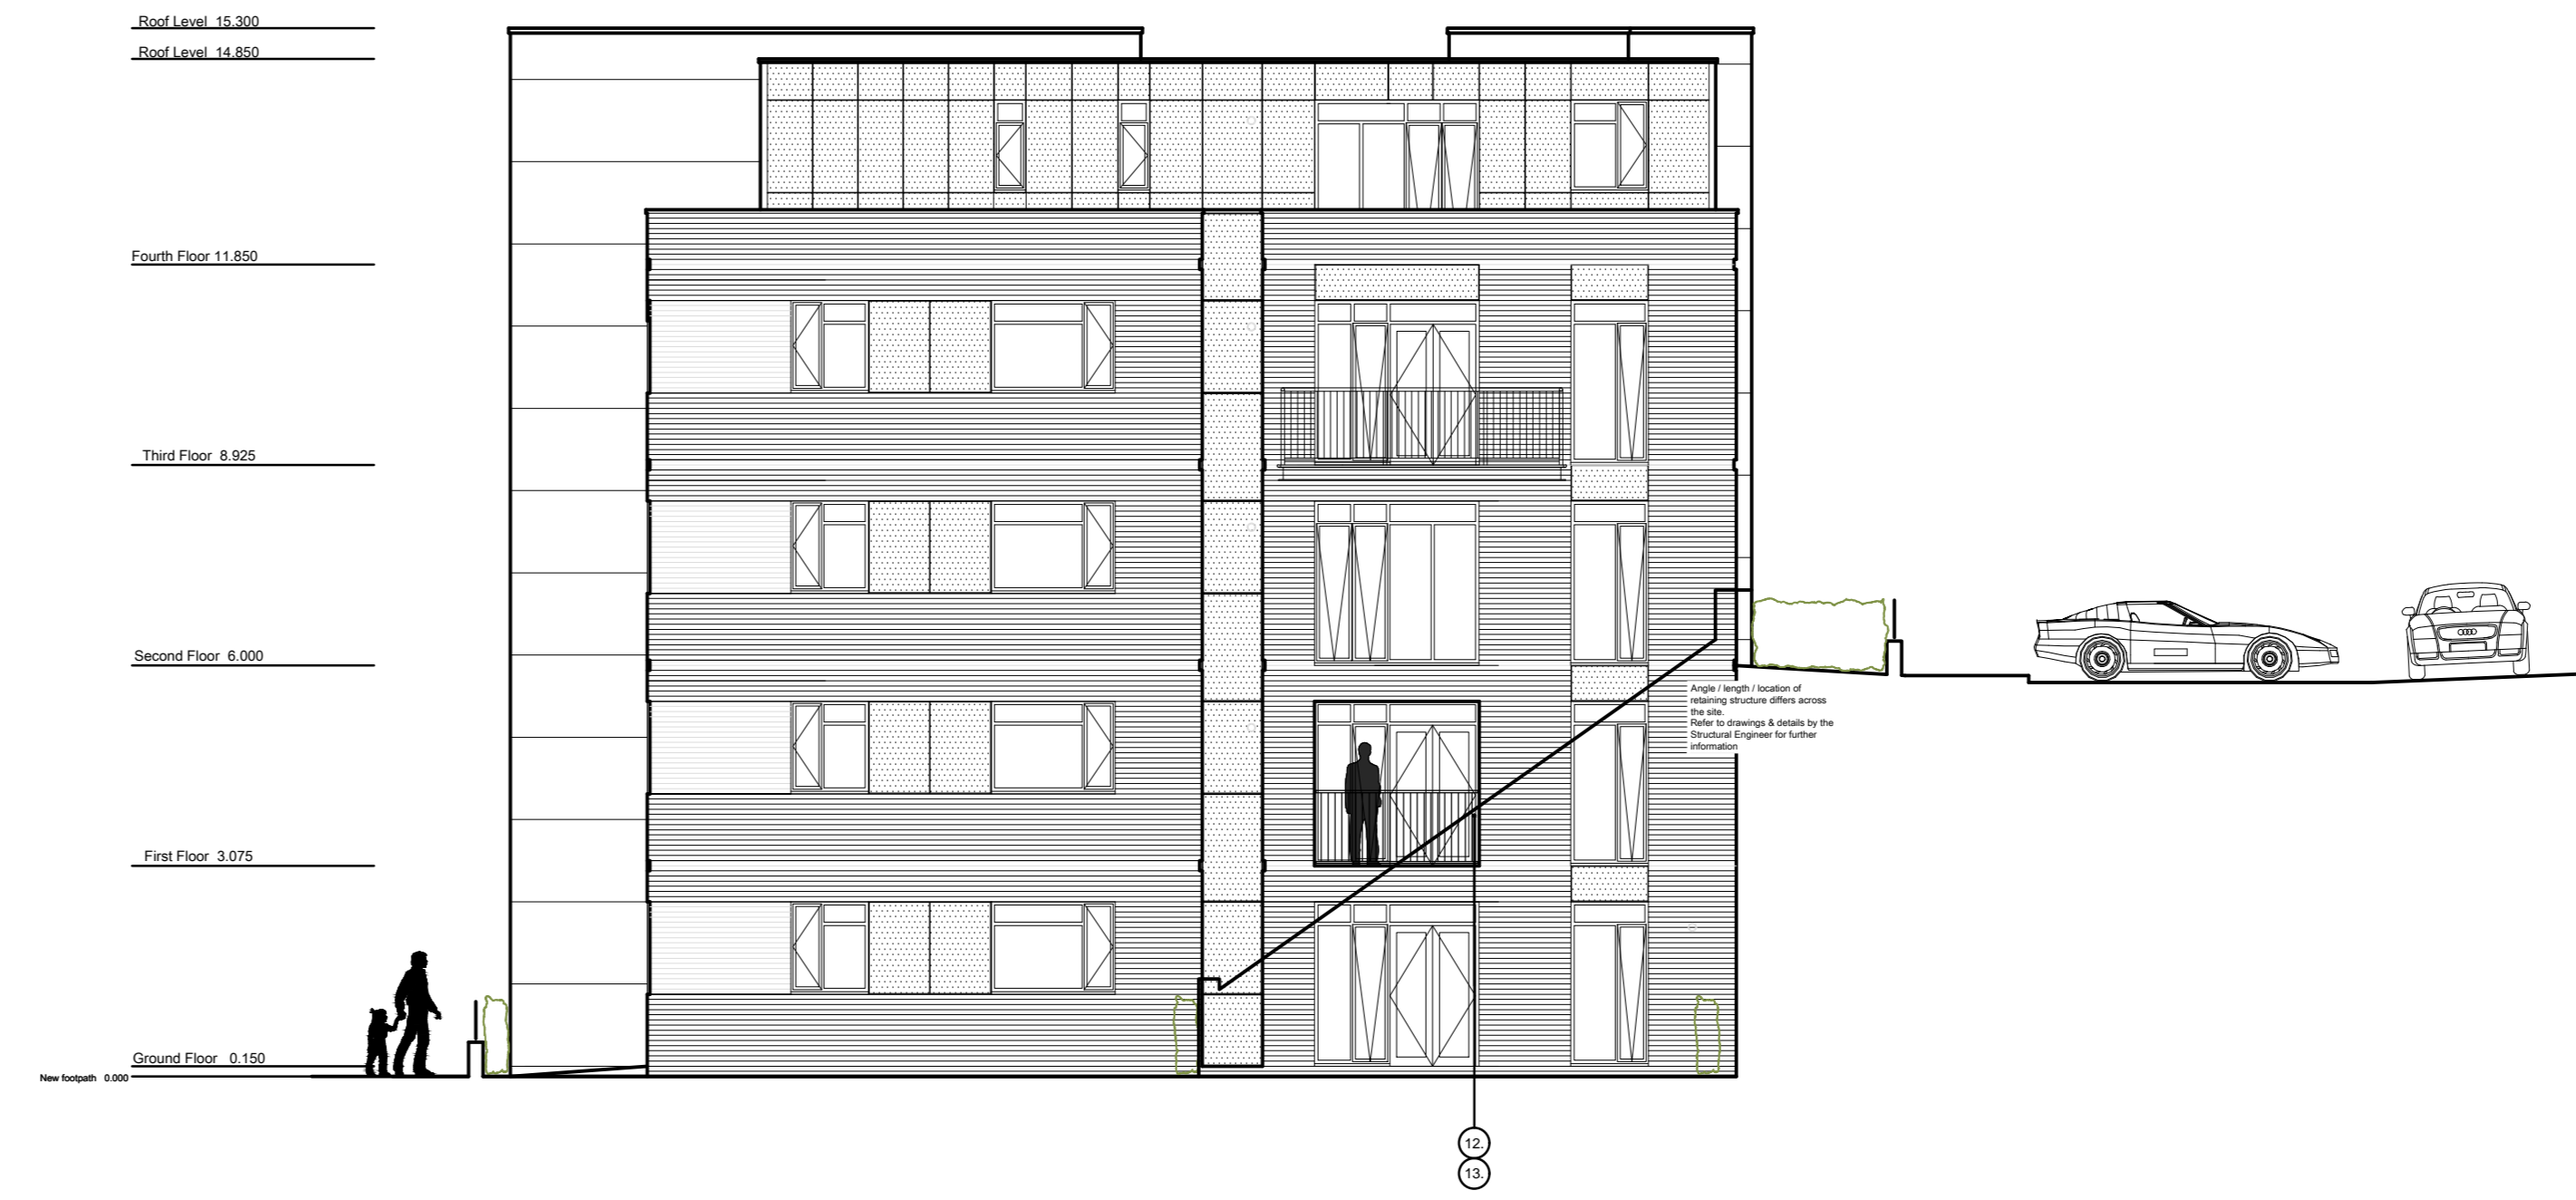

Side Elevation
Main Entrance from McLellan Place - Blocks S07 & S08
Main Entrance from Central P.O.S - Block N04



Rear Elevation
Main Entrance from McLellan Place - Blocks S07 & S08
Main Entrance from Central P.O.S - Block N04



Front Elevation
Main Entrance from McLellan Place - Blocks S07 & S08
Main Entrance from Central P.O.S - Block N04

DESIGN NOTES:

1. Stone rain screen cladding with masonry plinth at base
2. Aluminium cladding panel
3. Recessed brick detail
4. Aluminium glazed screen & doors
5. Painted steel balustrade to projecting balconies
6. Recessed brick detail
7. Painted steel balustrade to recessed terrace
8. Recessed brick panel
9. Metal entrance canopy
10. Aluminium glazed windows
11. Aluminium glazed access doors
12. Paint finish to contig piles
13. Masonry finish to retaining structure facing residents gardens
14. Landscaping
15. 500mm high masonry wall with painted steel balustrade & planted hedge to gardens
16. Aluminium glazed curtain walling
17. Facing brickwork
18. Aluminium infill panel



Proposed Cross Section B - B



Proposed Cross Section A - A

Rev	Date	Description
F	24.10.19	PLAN UPDATED FOR NEW APPLICATION
E	10/01/19	PLANS UPDATED & RE-NUMBERED FOR NEW PLANNING SUBMISSION
D	08/05/19	TITLE BLOCK AMENDED
C	04/02/19	ELEVATIONS UPDATED
B	20/11/18	MINOR AMENDMENTS BEFORE PLANNING SUBMISSION
A	08/11/18	PLANNING ISSUE



ARCUS CONSULTING
 Arcus Consulting LLP
 Wakeley 0192 466 9000 | Manchester 0161 905 3222 | Cambridge 0122 325 7706
 Liverpool 0151 492 1000 | Newcastle 0191 281 4000
 www.arcus-uk.com | info@arcus-uk.com

Client
 RED KITE COMMUNITY HOUSING

Project
 RESIDENTIAL DEVELOPMENT
 CASTLEFIELD, HIGH WYCOMBE

Title
 Proposed Elevations
 Blocks N04, S07 & S08

Date	Drawn	Stage
1:100 @ A0	01.02.19	3
3159	SK 20.022	F
Drawn	Approved	
JA	SB	

This drawing is the copyright of Arcus. Contractors must check all dimensions on site. Do not scale the drawings. Only figured dimensions are to be worked to.