


First Floor Plan



Elevation C




Elevation D

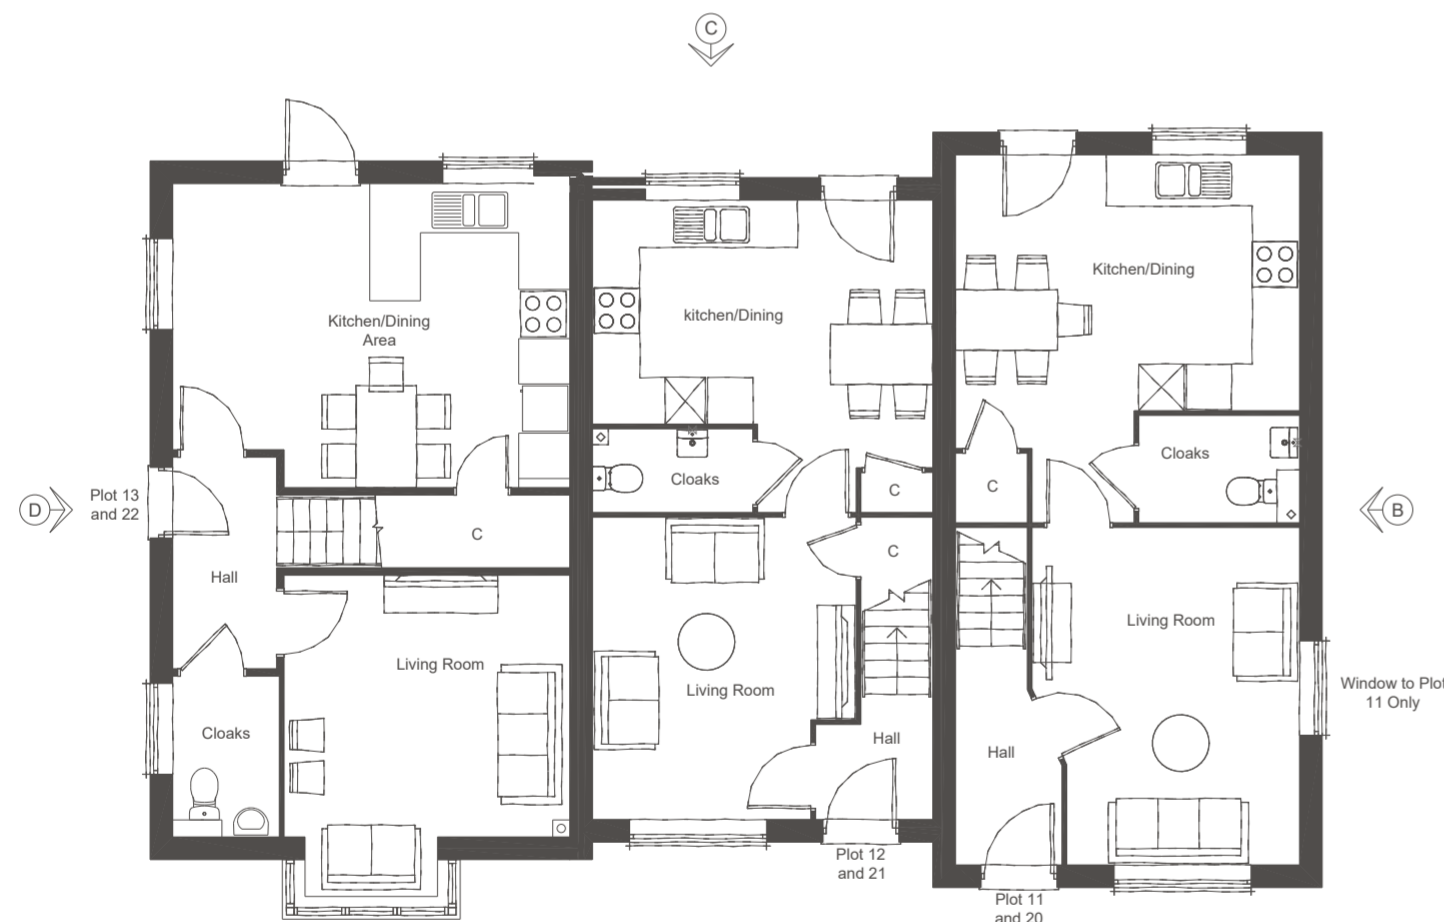

Ground Floor Plan



Elevation A

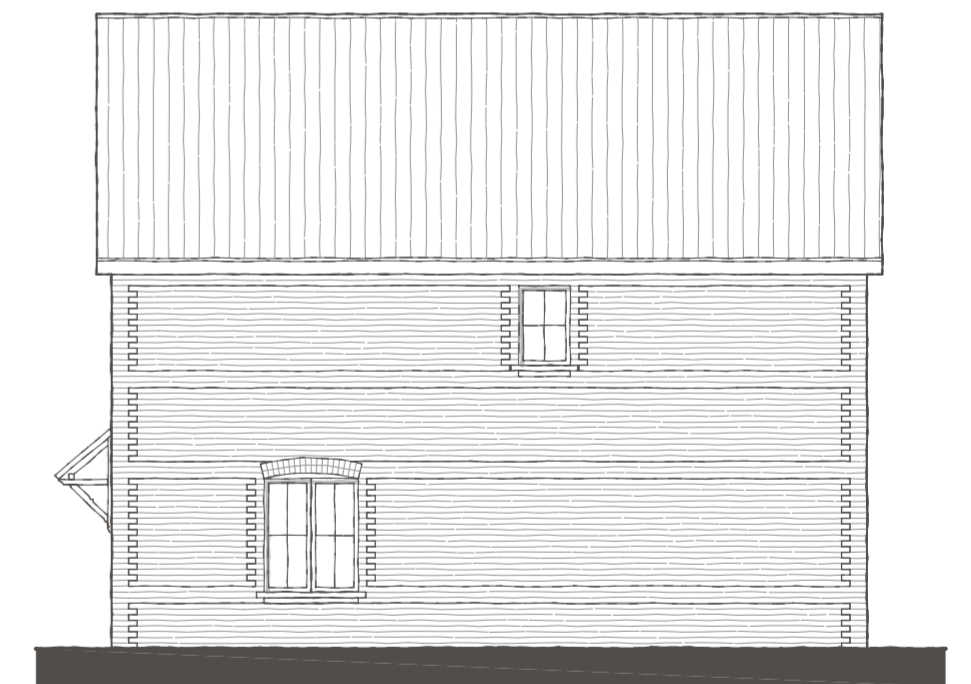

Elevation B

- 1 - Random Knapped Flint
- 2 - Ibstock Bexhill Red Brick
- 3 - Ibstock Parham Red Stock Feature Brick
- 4 - Monocouche Ivory Render
- 5 - Black Weather Boarding
- 6 - Brick and Tile Cill
- 7 - Lead Cill
- 8 - Tile Render Cill
- 9 - Double Brick Arch Header
- 10 - Brick Soldier
- 11 - Brick Herringbone Feature
- 12 - Cupa N8 Natural Slate with Terracotta Ridge
- 13 - Redland Heathland Autumn Plain Tile

1:100 @ A2 0 1 2 3 4 5 Metres